

www.autodesk.com/revit

Consultant
Address
Address
Address
Phone

Consultant
Address
Address
Address
Phone

Consultant
Address
Address
Address
Phone

Consultant
Address
Address
Address
Phone

Consultant
Address
Address
Address
Phone

| No. | Description | Date |
|-----|-------------|------|
| | | |
| | | |
Owner

Project Name

SITE PLAN

| | |
|----------------|----------------|
| Project Number | Project Number |
| Date | Issue Date |
| Drawn By | Author |
| Checked By | Checker |

A-0

Scale 1/8" = 1'-0"

PROPOSED SITE LINE

PROPOSED SITE LINE

6/8/2021 3:54:34 PM

www.autodesk.com/revit

Consultant
Address
Address
Address
Phone

Consultant
Address
Address
Address
Phone

Consultant
Address
Address
Address
Phone

Consultant
Address
Address
Address
Phone

Consultant
Address
Address
Address
Phone

| No. | Description | Date |
|-----|-------------|------|
| | | |
| | | |
Owner

Project Name


EAST & SOUTH ELEVATION

| | |
|----------------|----------------|
| Project Number | Project Number |
| Date | Issue Date |
| Drawn By | Author |
| Checked By | Checker |

A-1


Scale 1/8" = 1'-0"

6/8/2021 3:54:41 PM

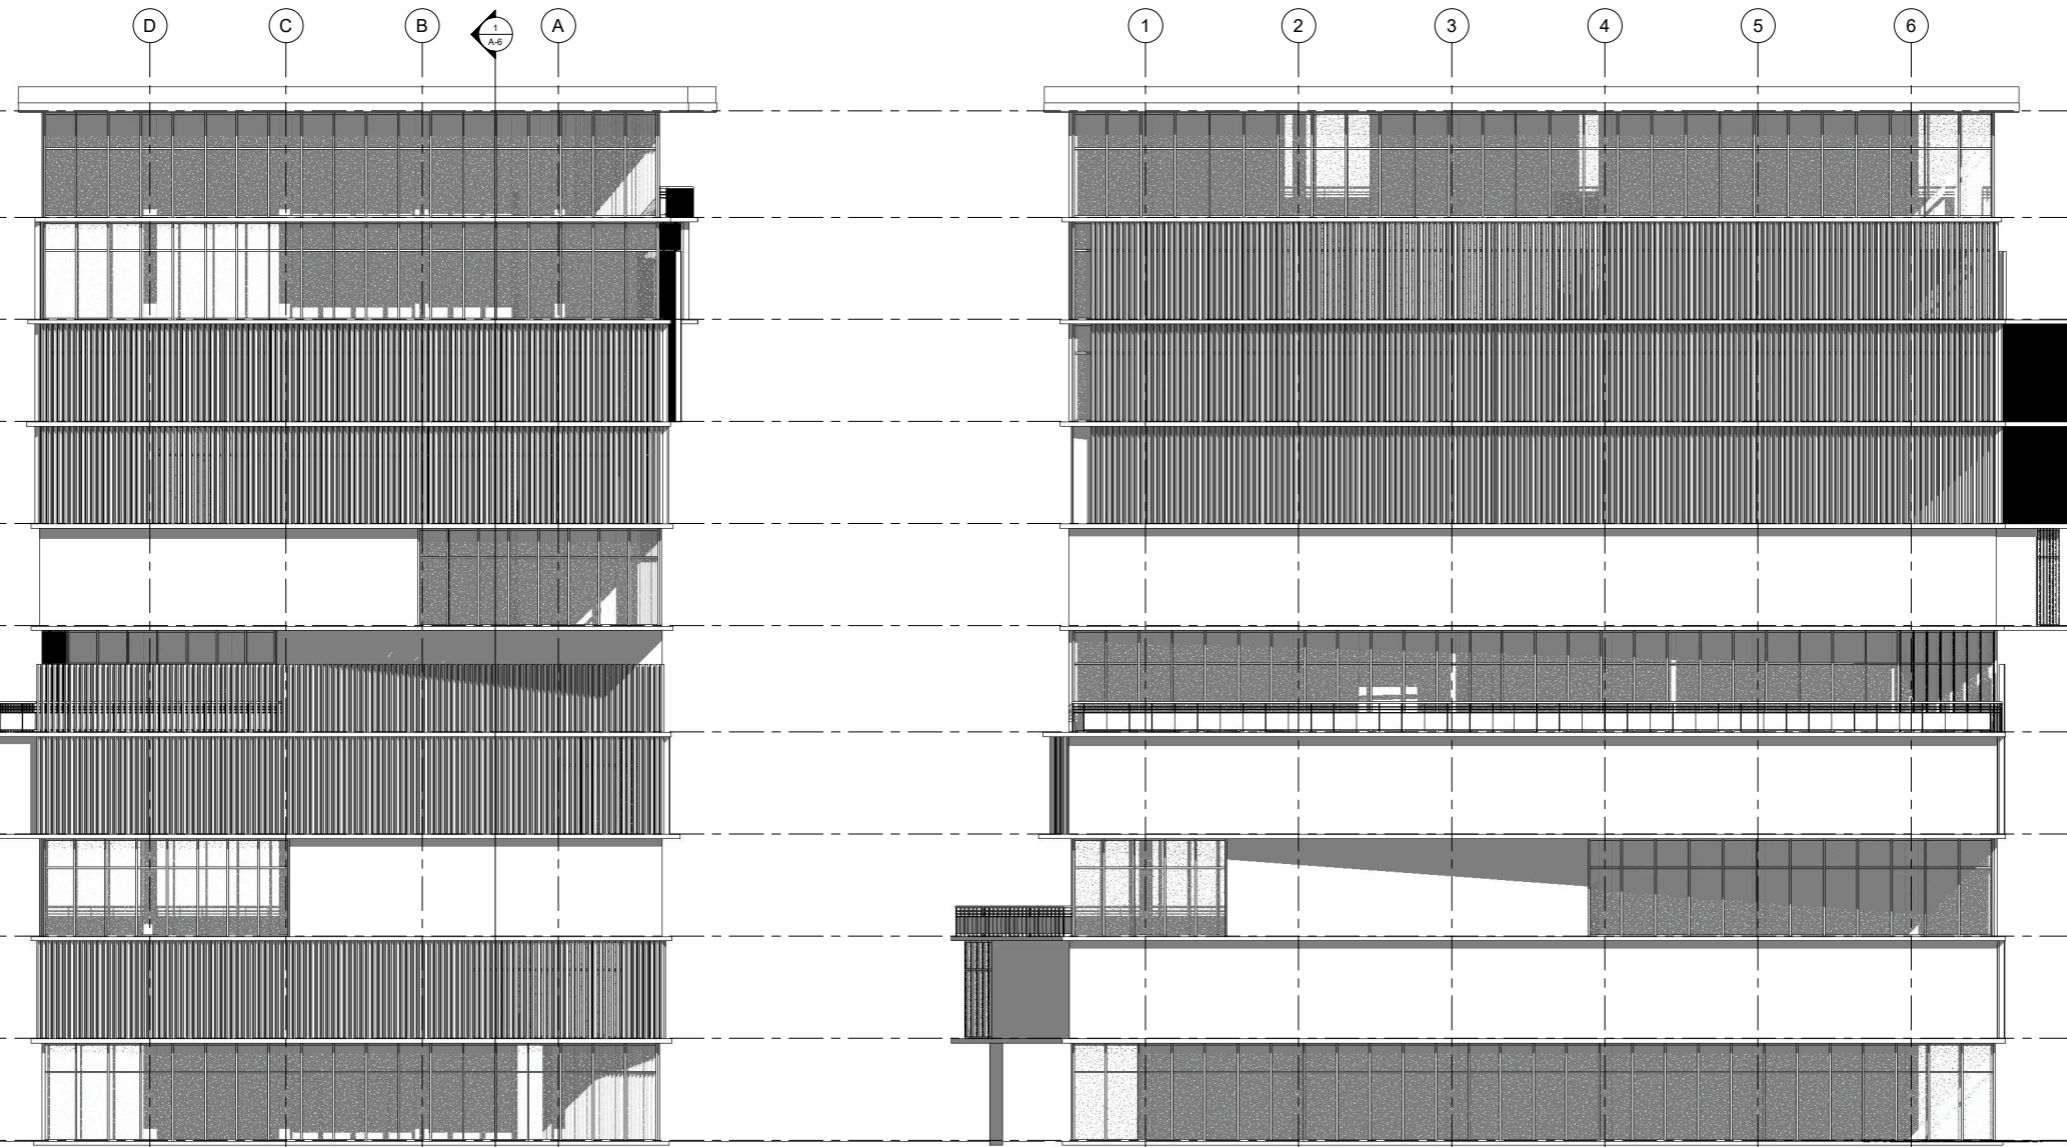

1 EAST ELEVATION
1/8" = 1'-0"

2 SOUTH ELEVATION
1/8" = 1'-0"

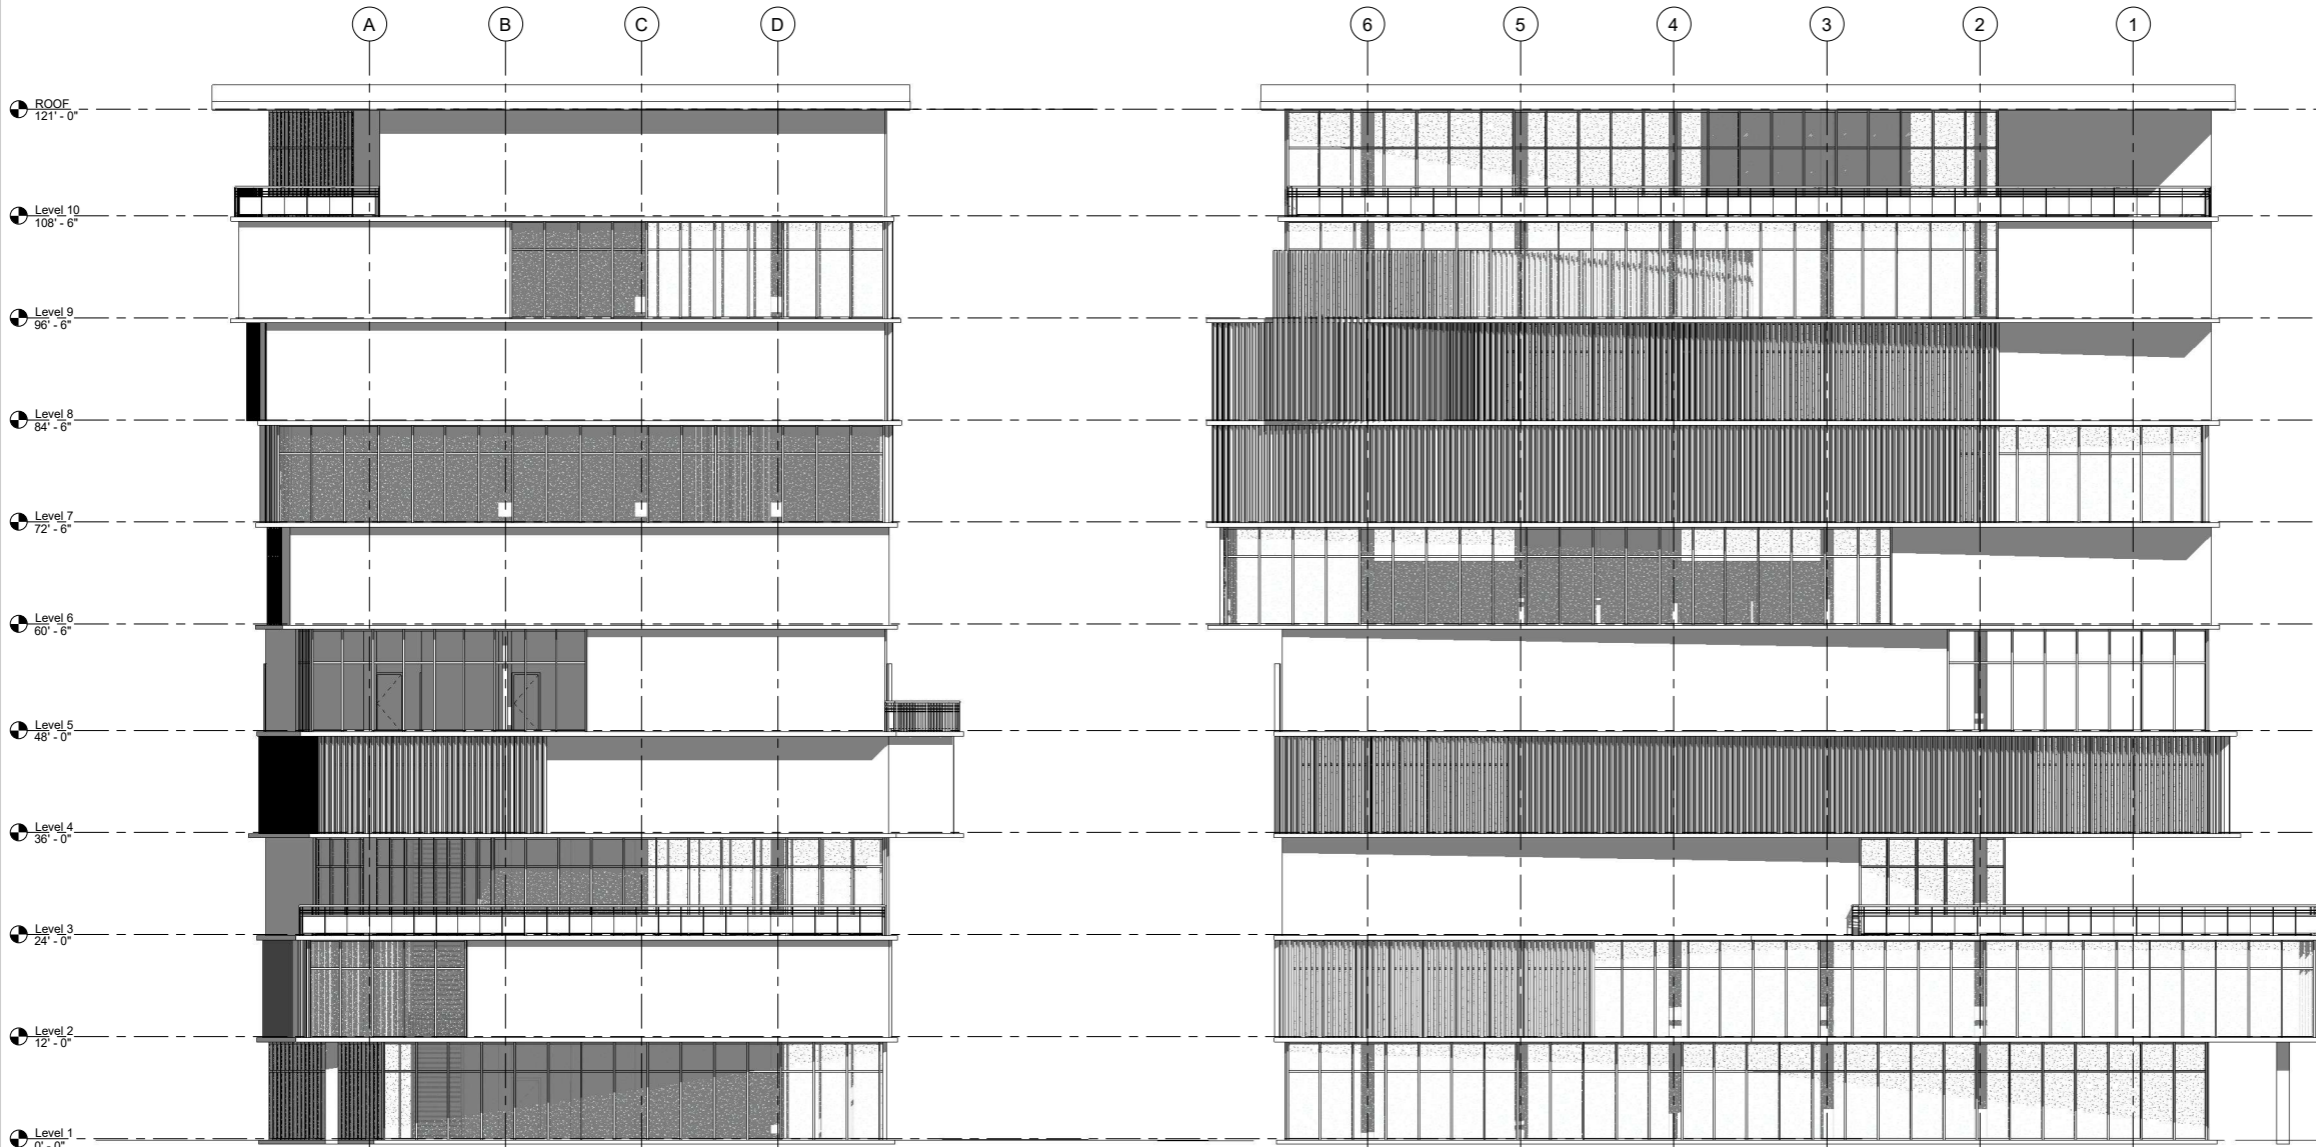

① WEST ELEVATION
1/8" = 1'-0"

www.autodesk.com/revit

Consultant
Address
Address
Address
Phone

Consultant
Address
Address
Address
Phone

Consultant
Address
Address
Address
Phone

Consultant
Address
Address
Address
Phone

| No. | Description | Date |
|-----|-------------|------|
| | | |
| | | |
Owner


Project Name

WEST AND NORTH ELEVATION

| | |
|----------------|----------------|
| Project Number | Project Number |
| Date | Issue Date |
| Drawn By | Author |
| Checked By | Checker |

A-2

Scale 1/8" = 1'-0"

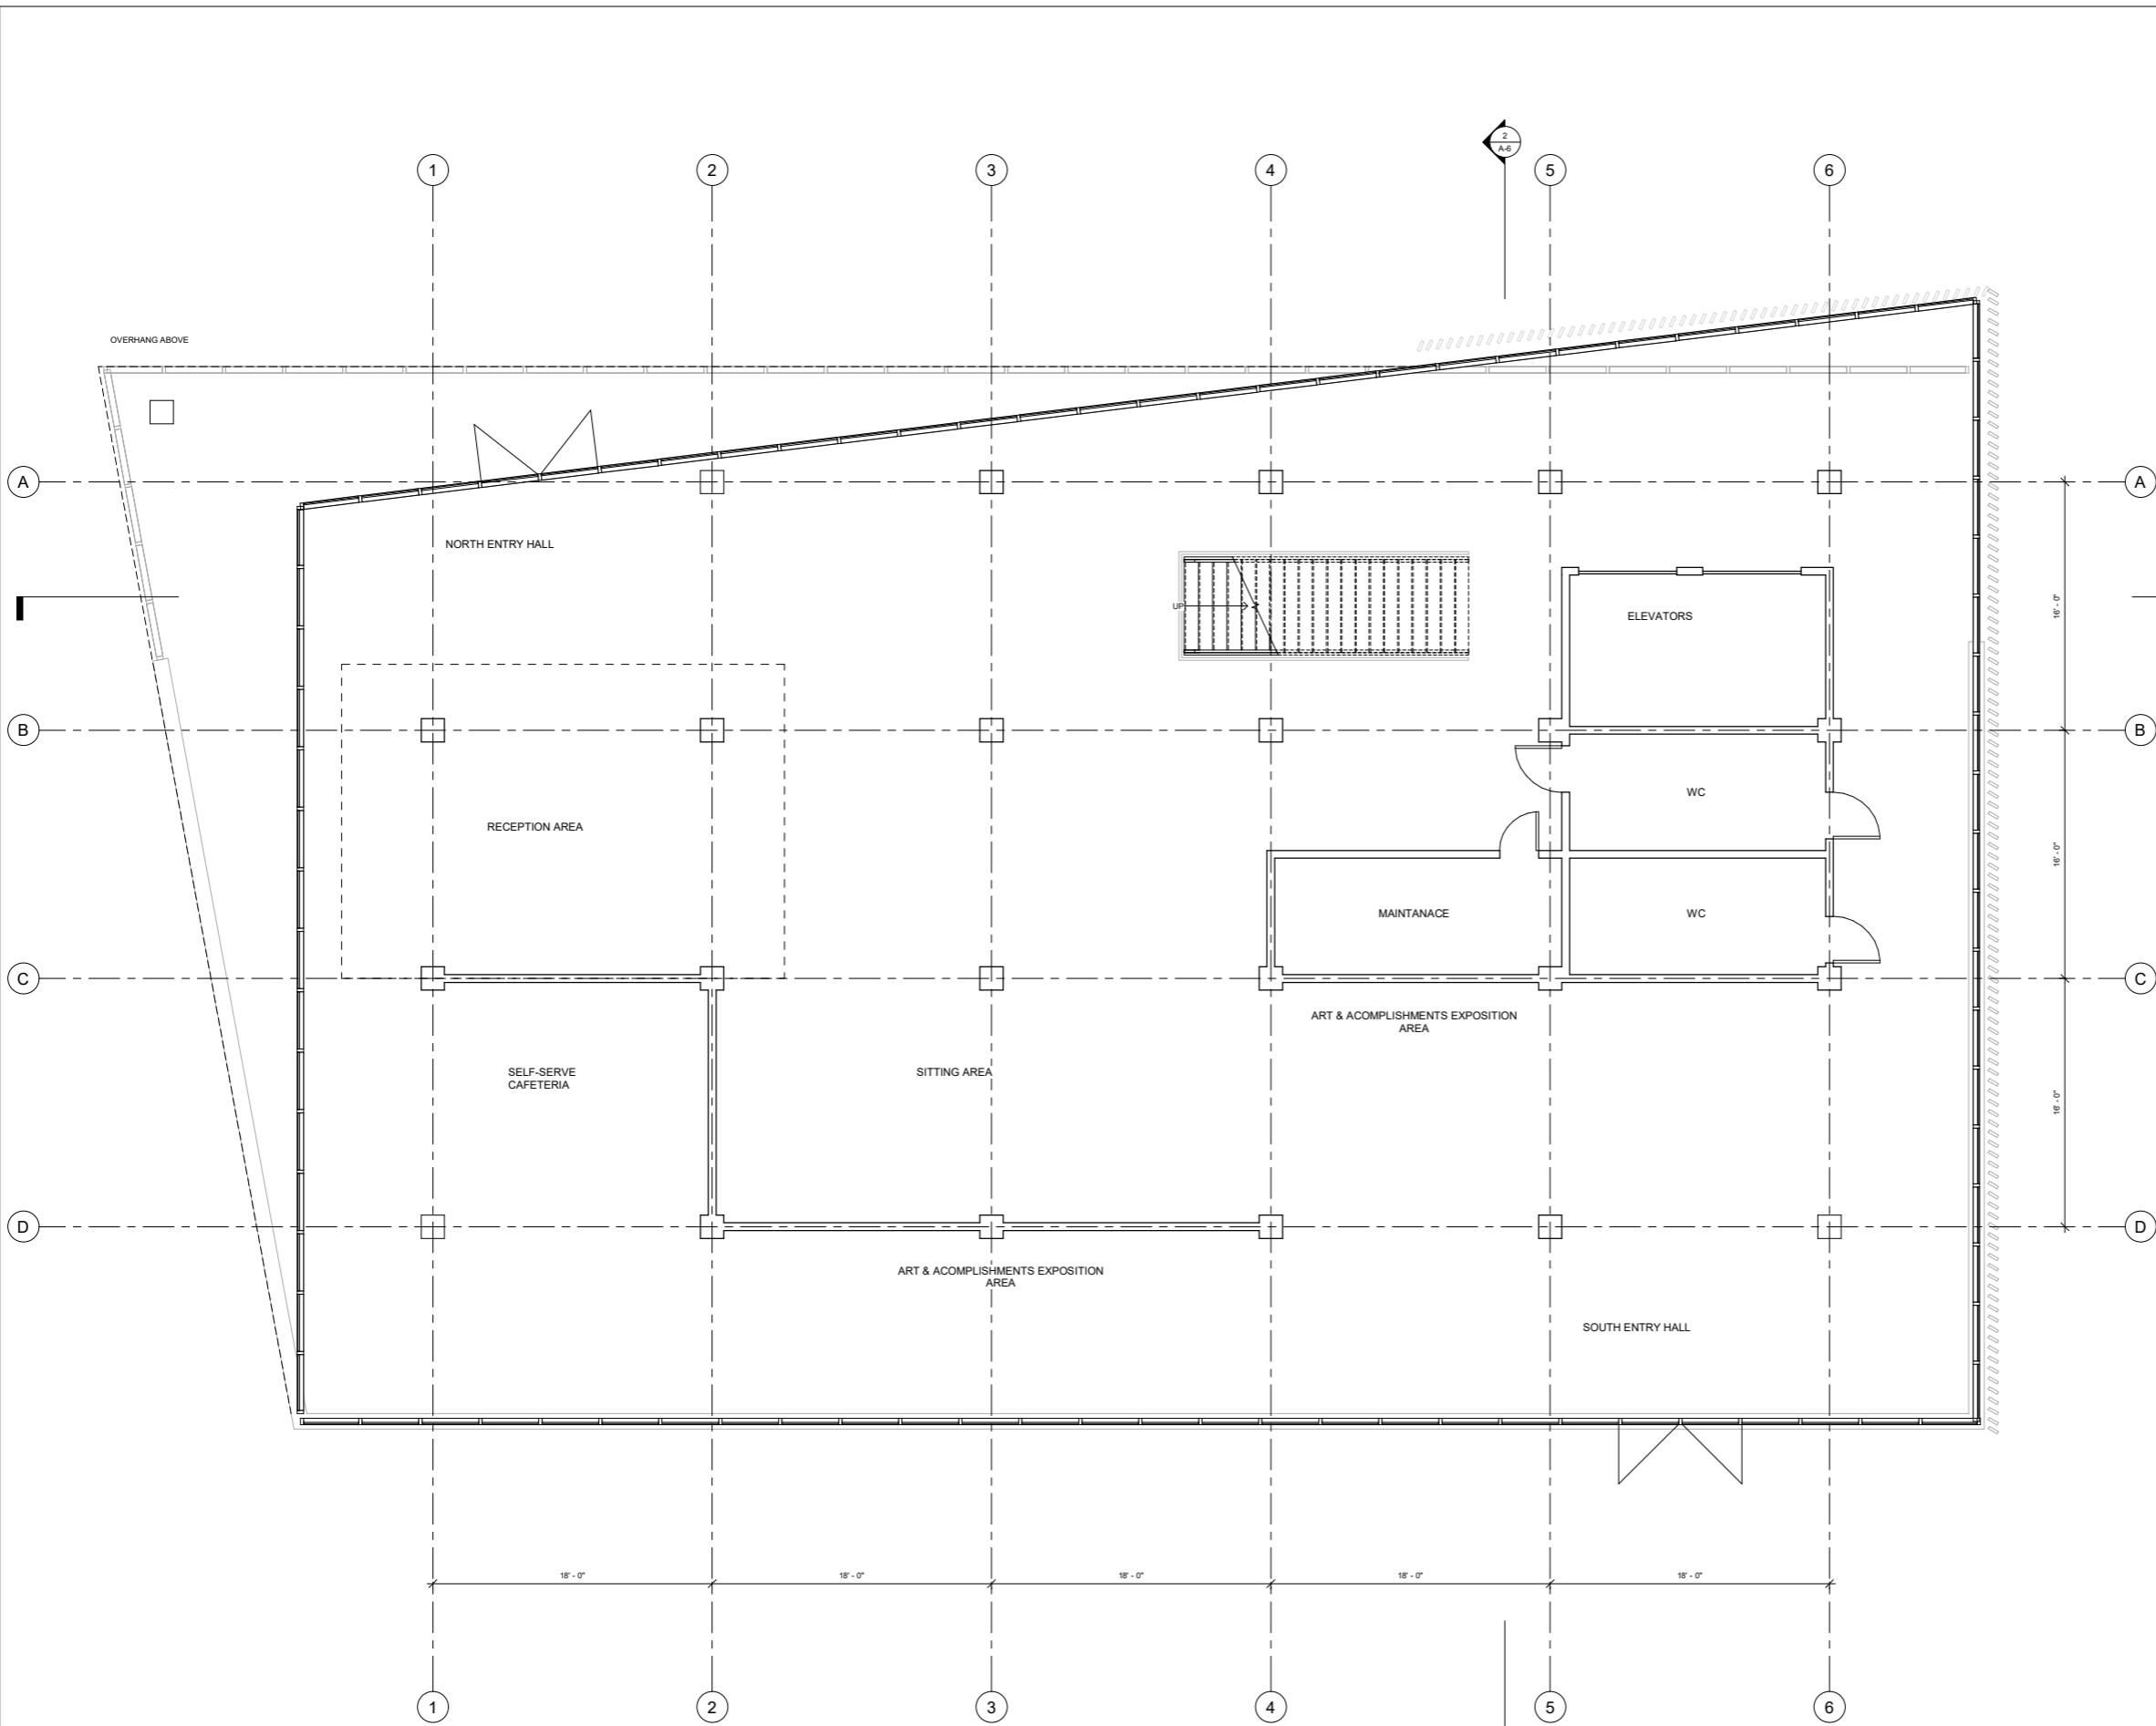

www.autodesk.com/revit

Consultant
Address
Address
Address
Phone

Consultant
Address
Address
Address
Phone

Consultant
Address
Address
Address
Phone

Consultant
Address
Address
Address
Phone

Consultant
Address
Address
Address
Phone

| No. | Description | Date |
|-----|-------------|------|
| | | |
| | | |
Owner

Project Name
LEVEL 1

| | |
|----------------|----------------|
| Project Number | Project Number |
| Date | Issue Date |
| Drawn By | Author |
| Checked By | Checker |

A-3

Scale 1/4" = 1'-0"

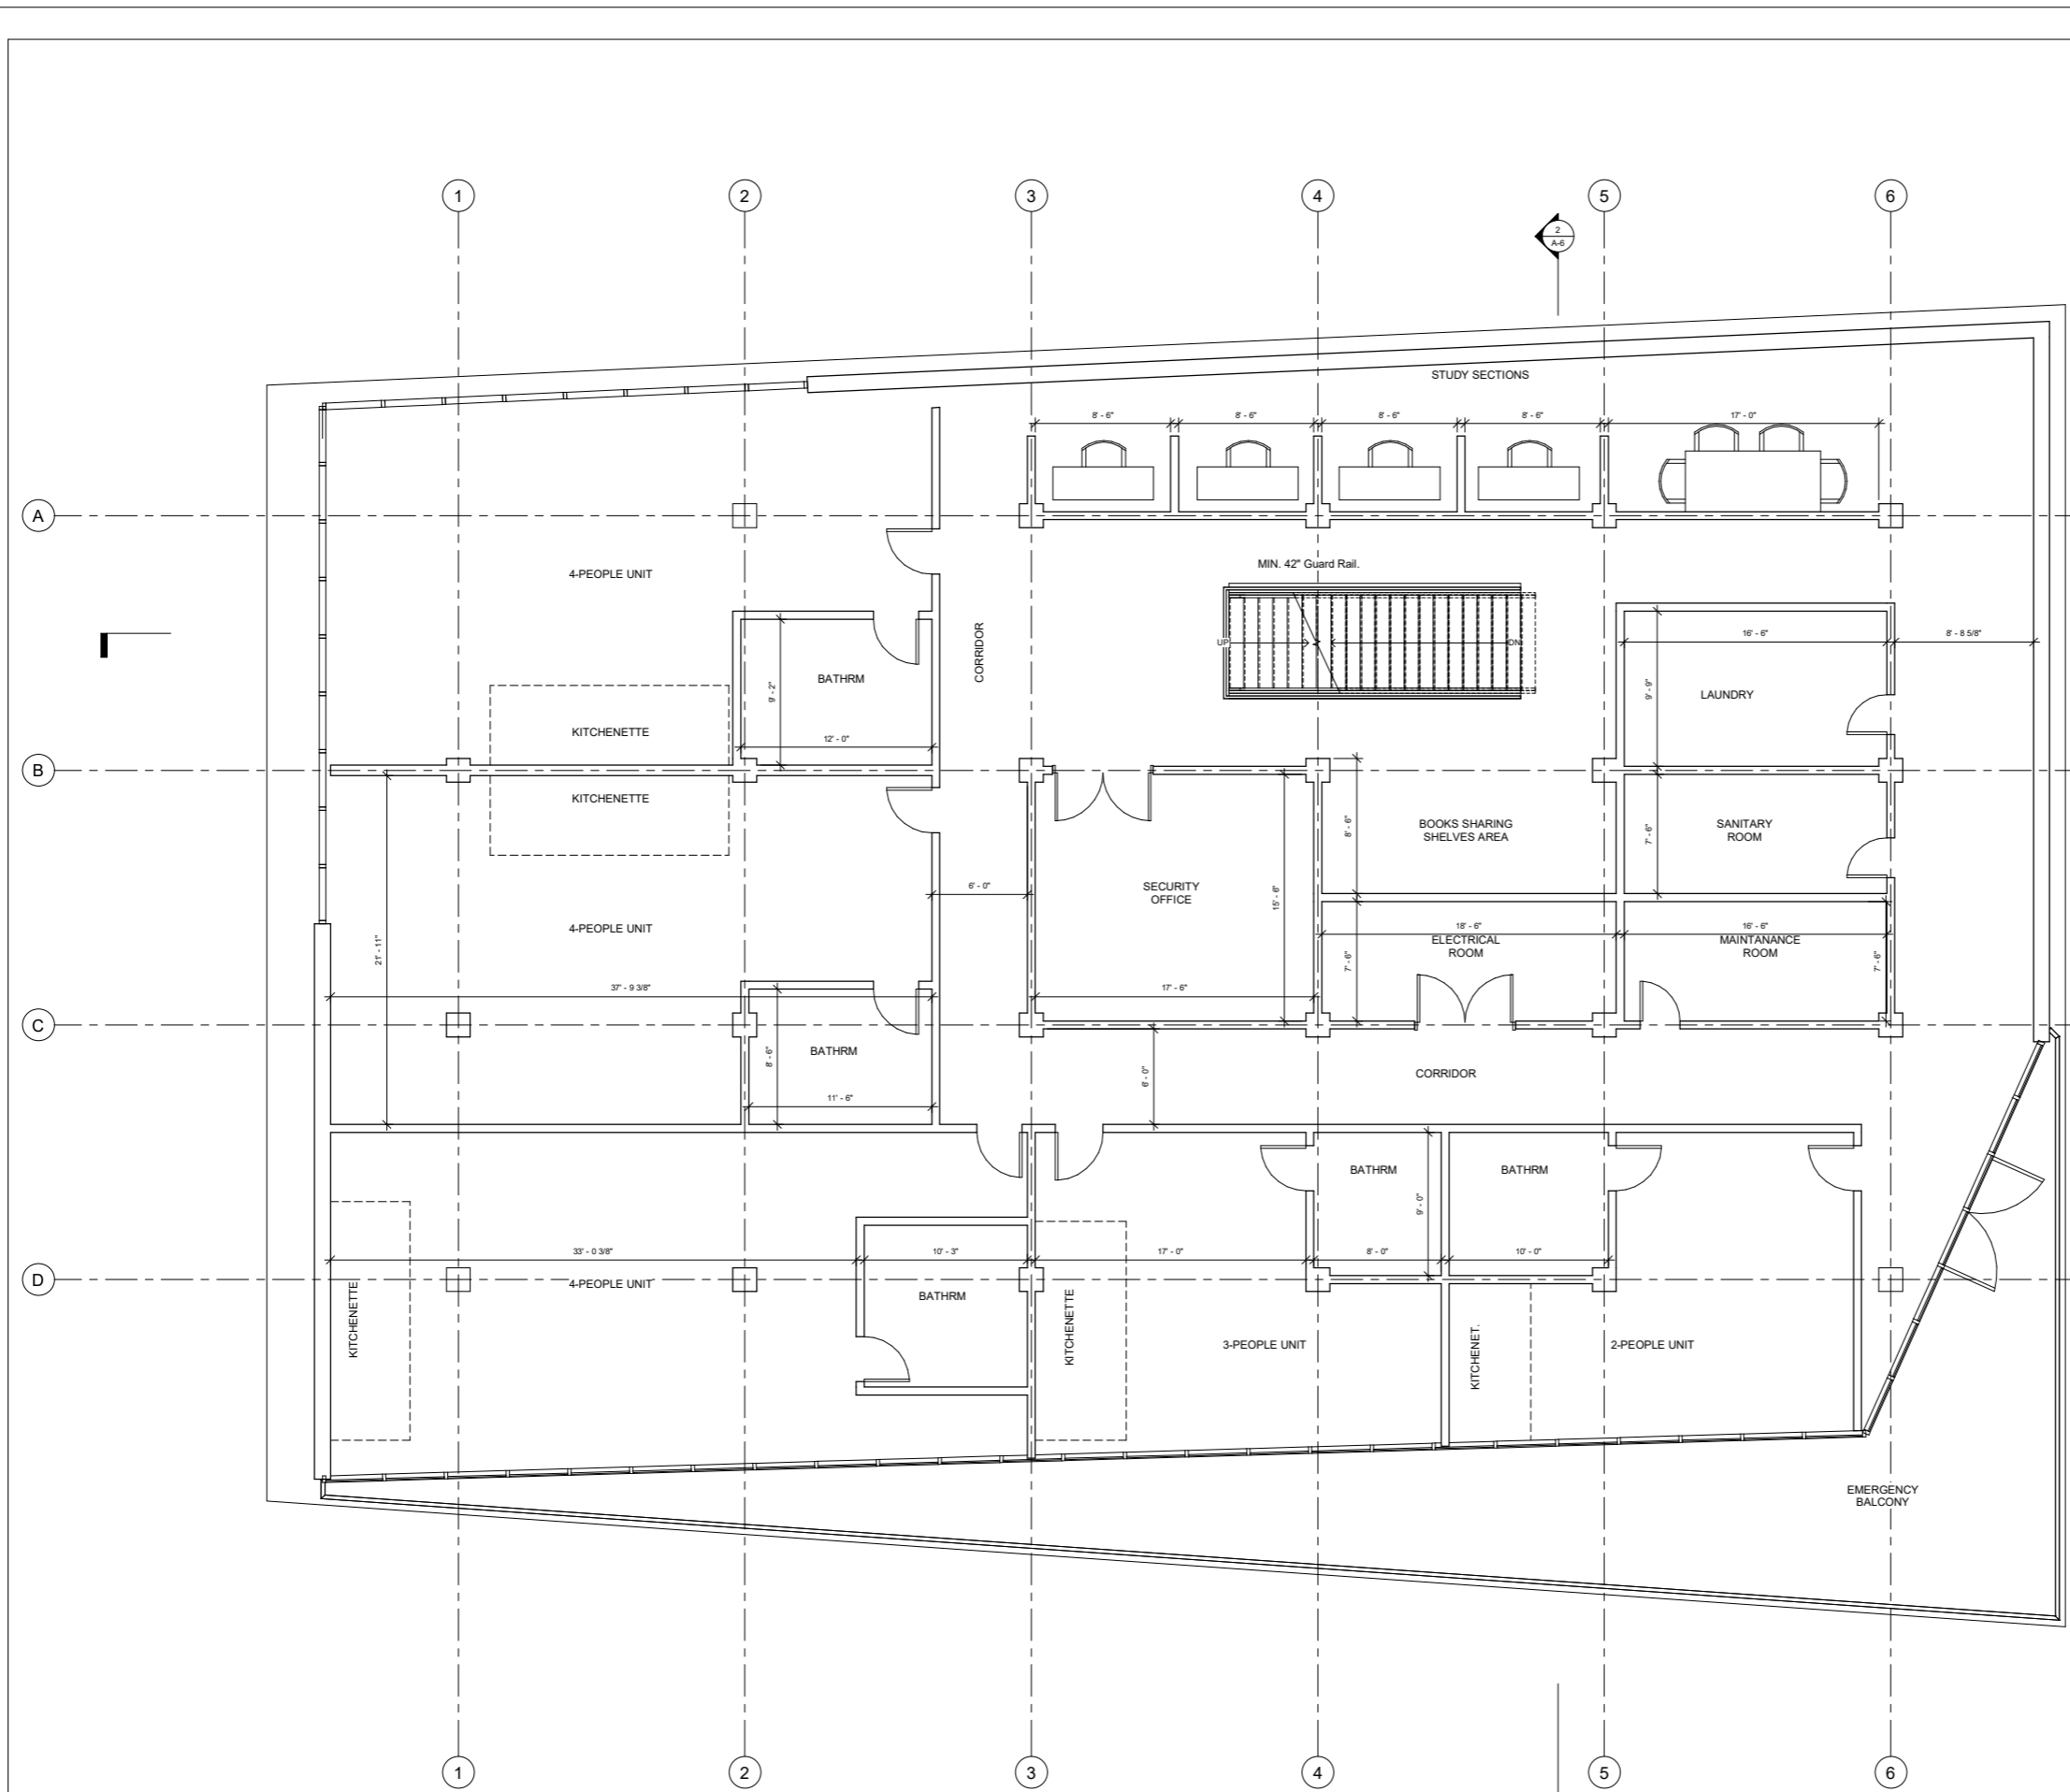

www.autodesk.com/revit

Consultant
Address
Address
Address
Phone

Consultant
Address
Address
Address
Phone

Consultant
Address
Address
Address
Phone

Consultant
Address
Address
Address
Phone

Consultant
Address
Address
Address
Phone

| No. | Description | Date |
|-----|-------------|------|
| | | |
| | | |
| | | |
| | | |
| | | |
| | | |
| | | |
| | | |
| | | |
| | | |
| | | |
| | | |

Owner

Project Name
LEVEL 5


| | |
|----------------|----------------|
| Project Number | Project Number |
| Date | Issue Date |
| Drawn By | Author |
| Checked By | Checker |

A-4

Scale 1/4" = 1'-0"

6/8/2021 3:54:46 PM

ROOF LINE

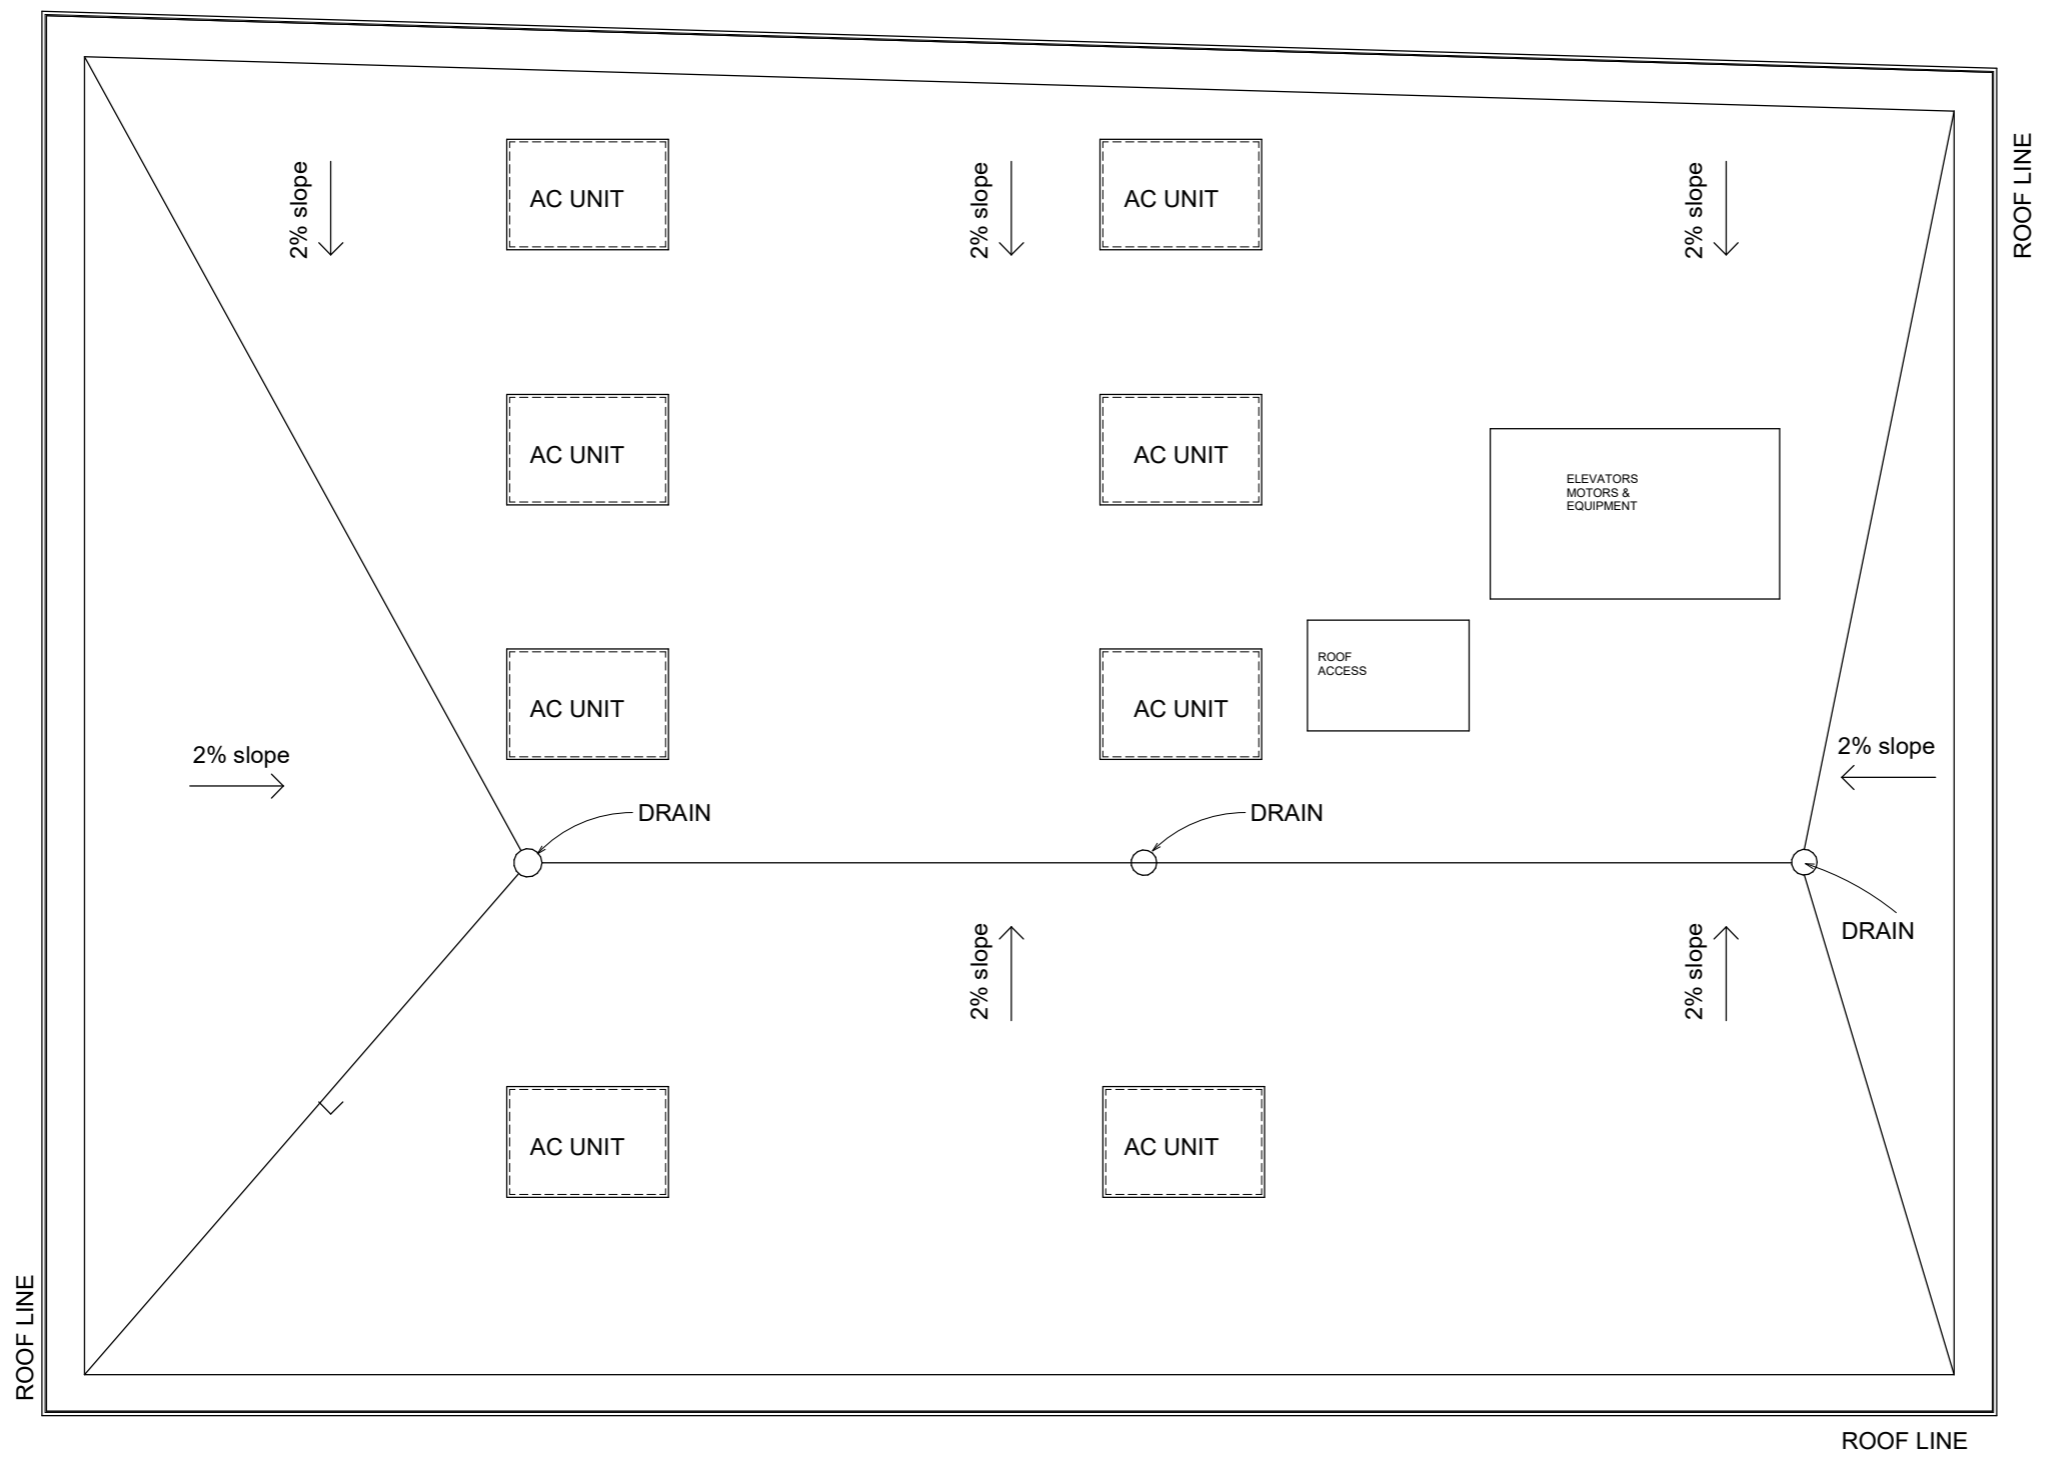

www.autodesk.com/revit

Consultant
Address
Address
Address
Phone

Consultant
Address
Address
Address
Phone

Consultant
Address
Address
Address
Phone

Consultant
Address
Address
Address
Phone

Consultant
Address
Address
Address
Phone

| No. | Description | Date |
|-----|-------------|------|
| | | |
| | | |
Owner

Project Name

ROOF PLAN

| | |
|----------------|----------------|
| Project Number | Project Number |
| Date | Issue Date |
| Drawn By | Author |
| Checked By | Checker |

A-5

| | |
|-------|--------------|
| Scale | 1/4" = 1'-0" |
|-------|--------------|

6/8/2021 3:54:47 PM

www.autodesk.com/revit

Consultant
Address
Address
Address
Phone

Consultant
Address
Address
Address
Phone

Consultant
Address
Address
Address
Phone

Consultant
Address
Address
Address
Phone

Consultant
Address
Address
Address
Phone

| No. | Description | Date |
|-----|-------------|------|
| | | |
| | | |
Owner


Project Name
SECTION A&B

| | |
|----------------|----------------|
| Project Number | Project Number |
| Date | Issue Date |
| Drawn By | Author |
| Checked By | Checker |

A-6

| | |
|-------|--------------|
| Scale | 1/8" = 1'-0" |
|-------|--------------|

6/8/2021 3:54:48 PM

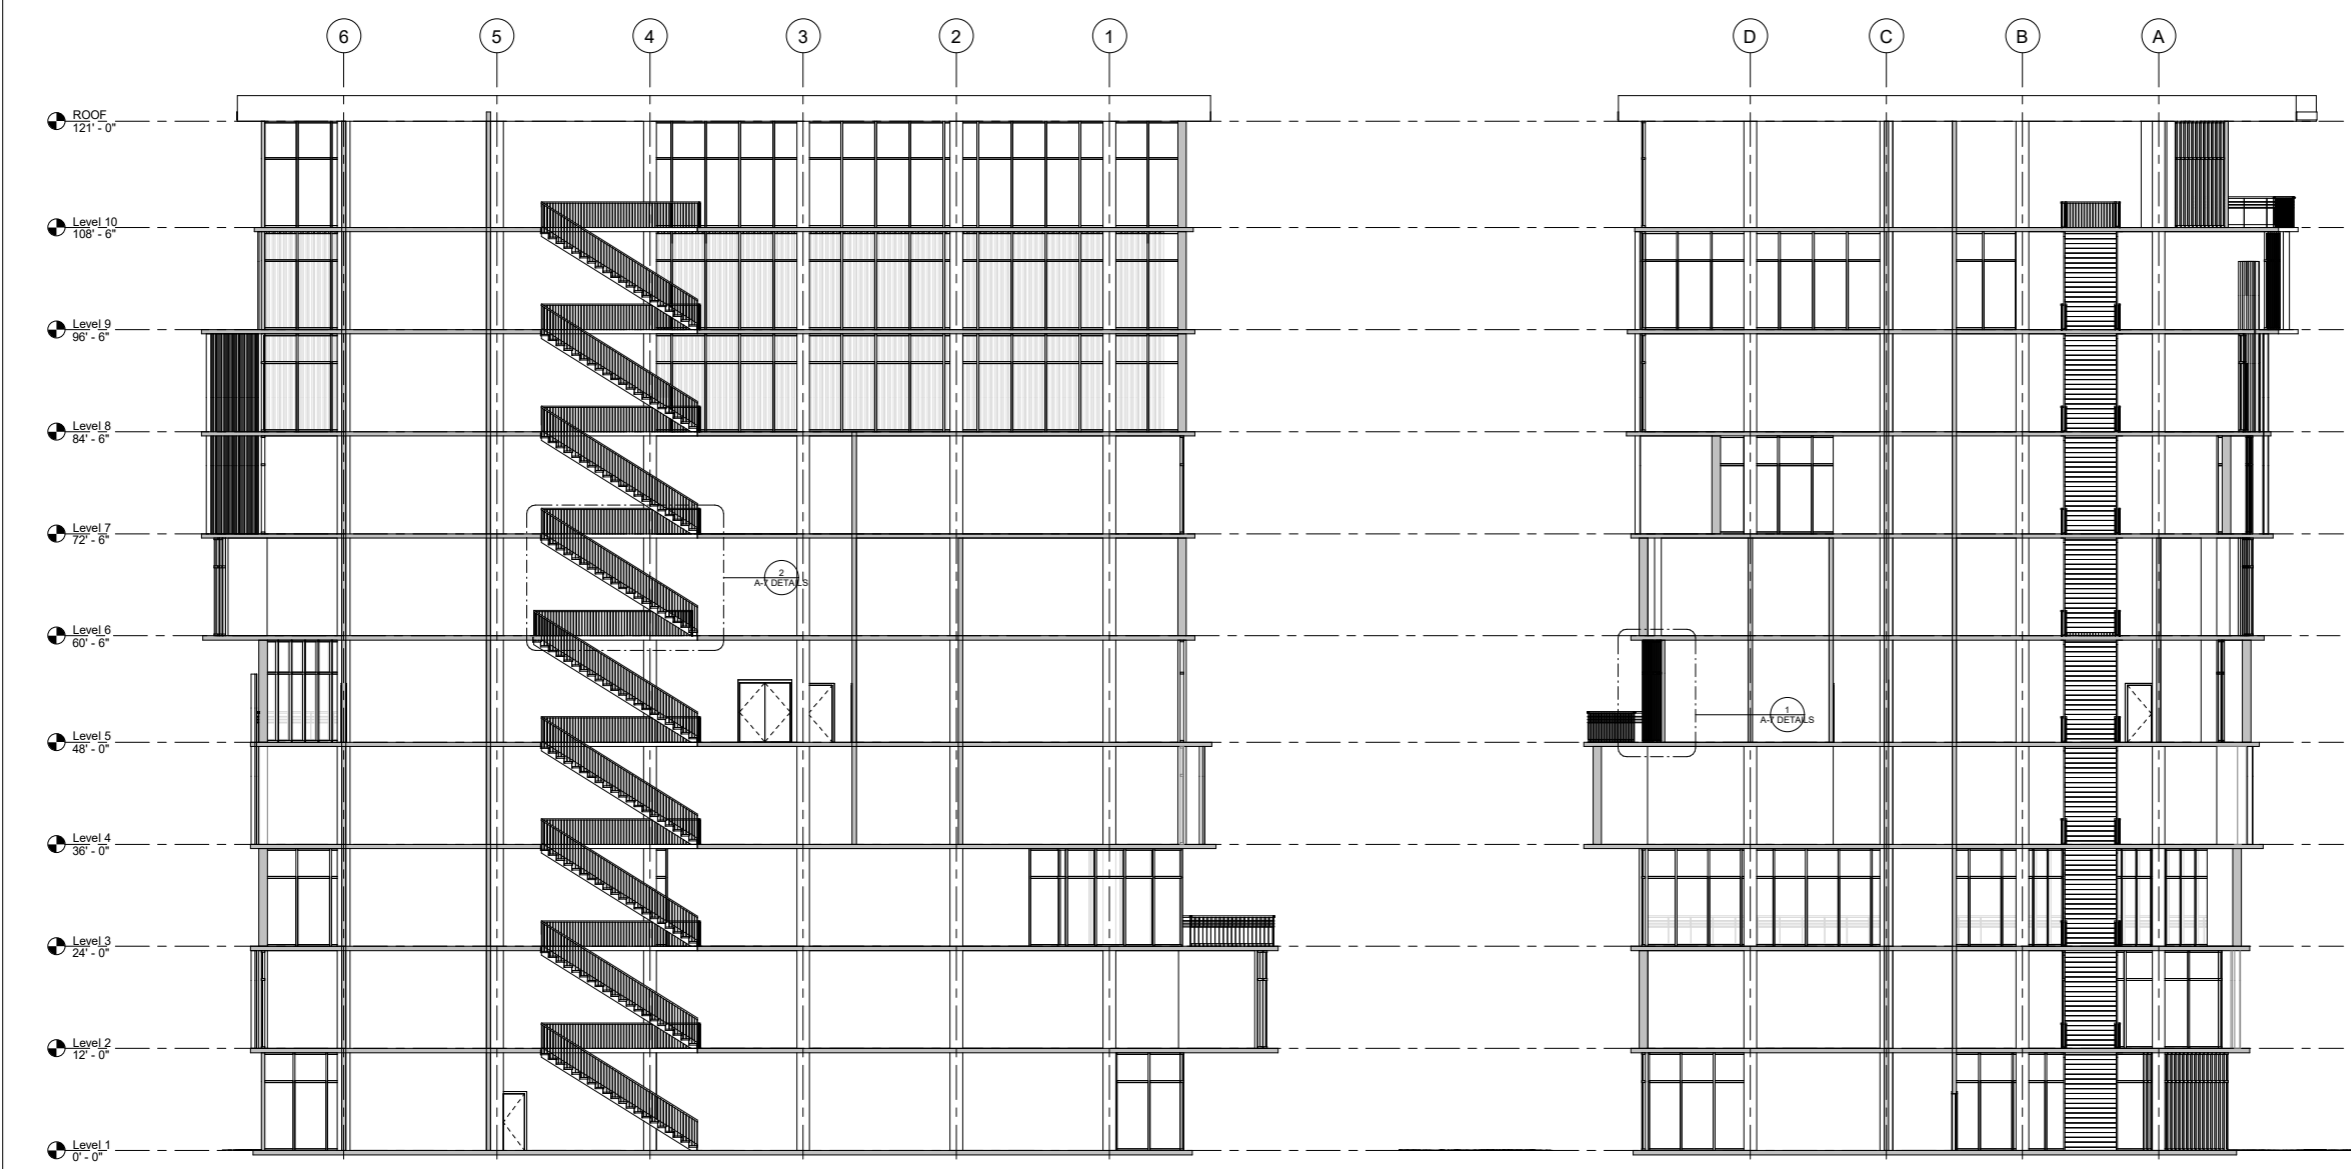

1 Section 1
1/8" = 1'-0"

2 Section 2
1/8" = 1'-0"

SUN PANEL DETAIL

STAIRCASE & RAILINGS DETAIL

www.autodesk.com/revit

Consultant
Address
Address
Address
Phone

Consultant
Address
Address
Address
Phone

Consultant
Address
Address
Address
Phone

Consultant
Address
Address
Address
Phone

Consultant
Address
Address
Address
Phone

| No. | Description | Date |
|-----|-------------|------|
| | | |
| | | |
Owner


Project Name
CUSTOM DETAILS

| | |
|----------------|----------------|
| Project Number | Project Number |
| Date | Issue Date |
| Drawn By | Author |
| Checked By | Checker |


A-7

DETAILS
Scale As indicated

6/8/2021 3:54:50 PM

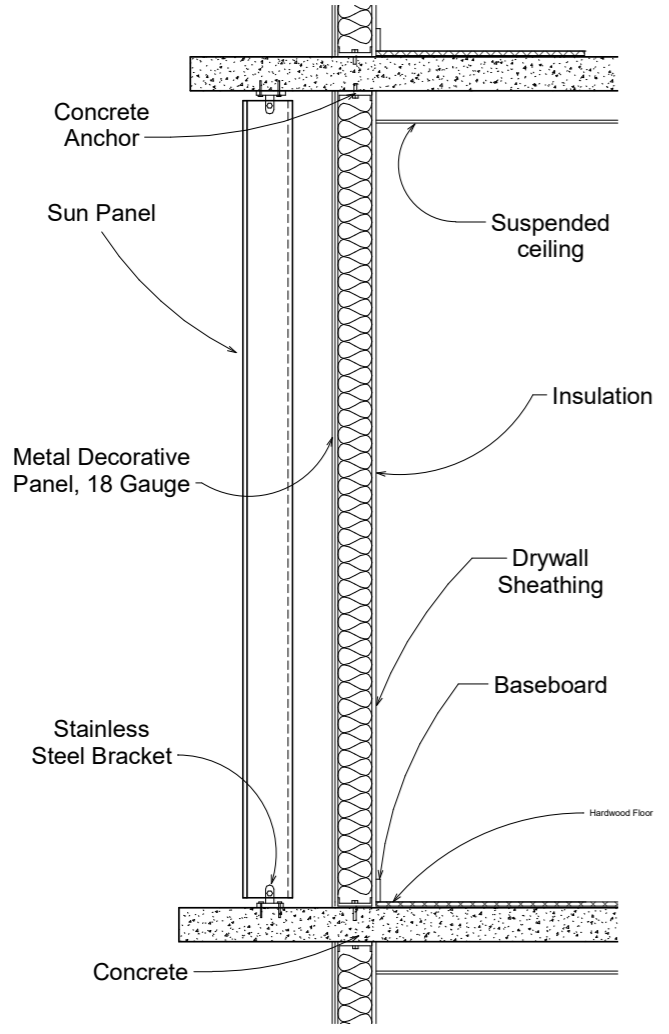

① Section 2 - Callout 1
1" = 1'-0"

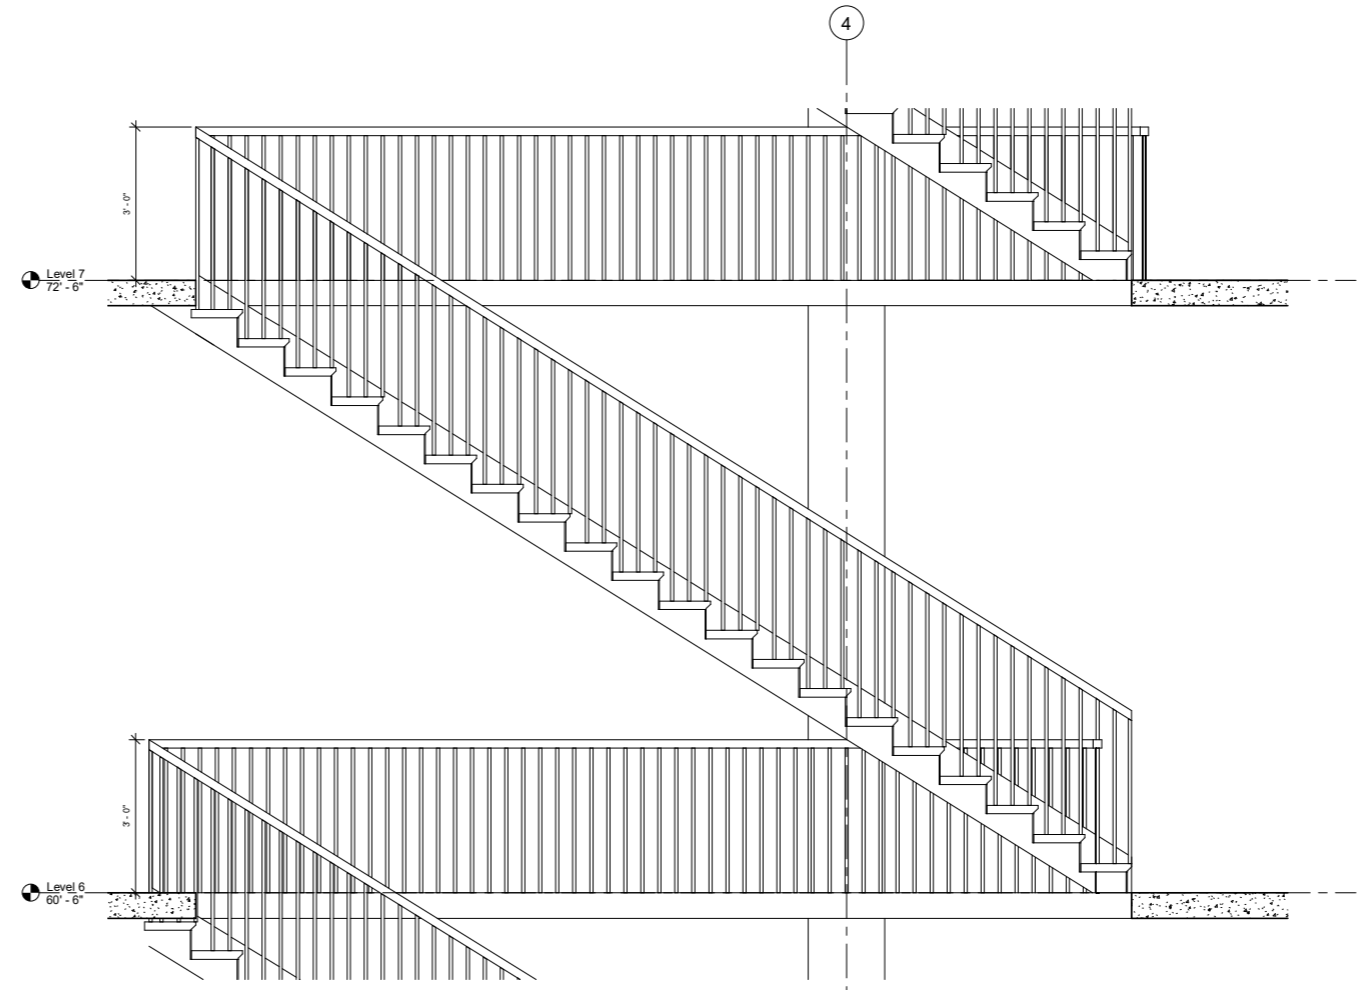

② Section 1 - Callout 1
3/4" = 1'-0"