



SOUTH ELEVATION

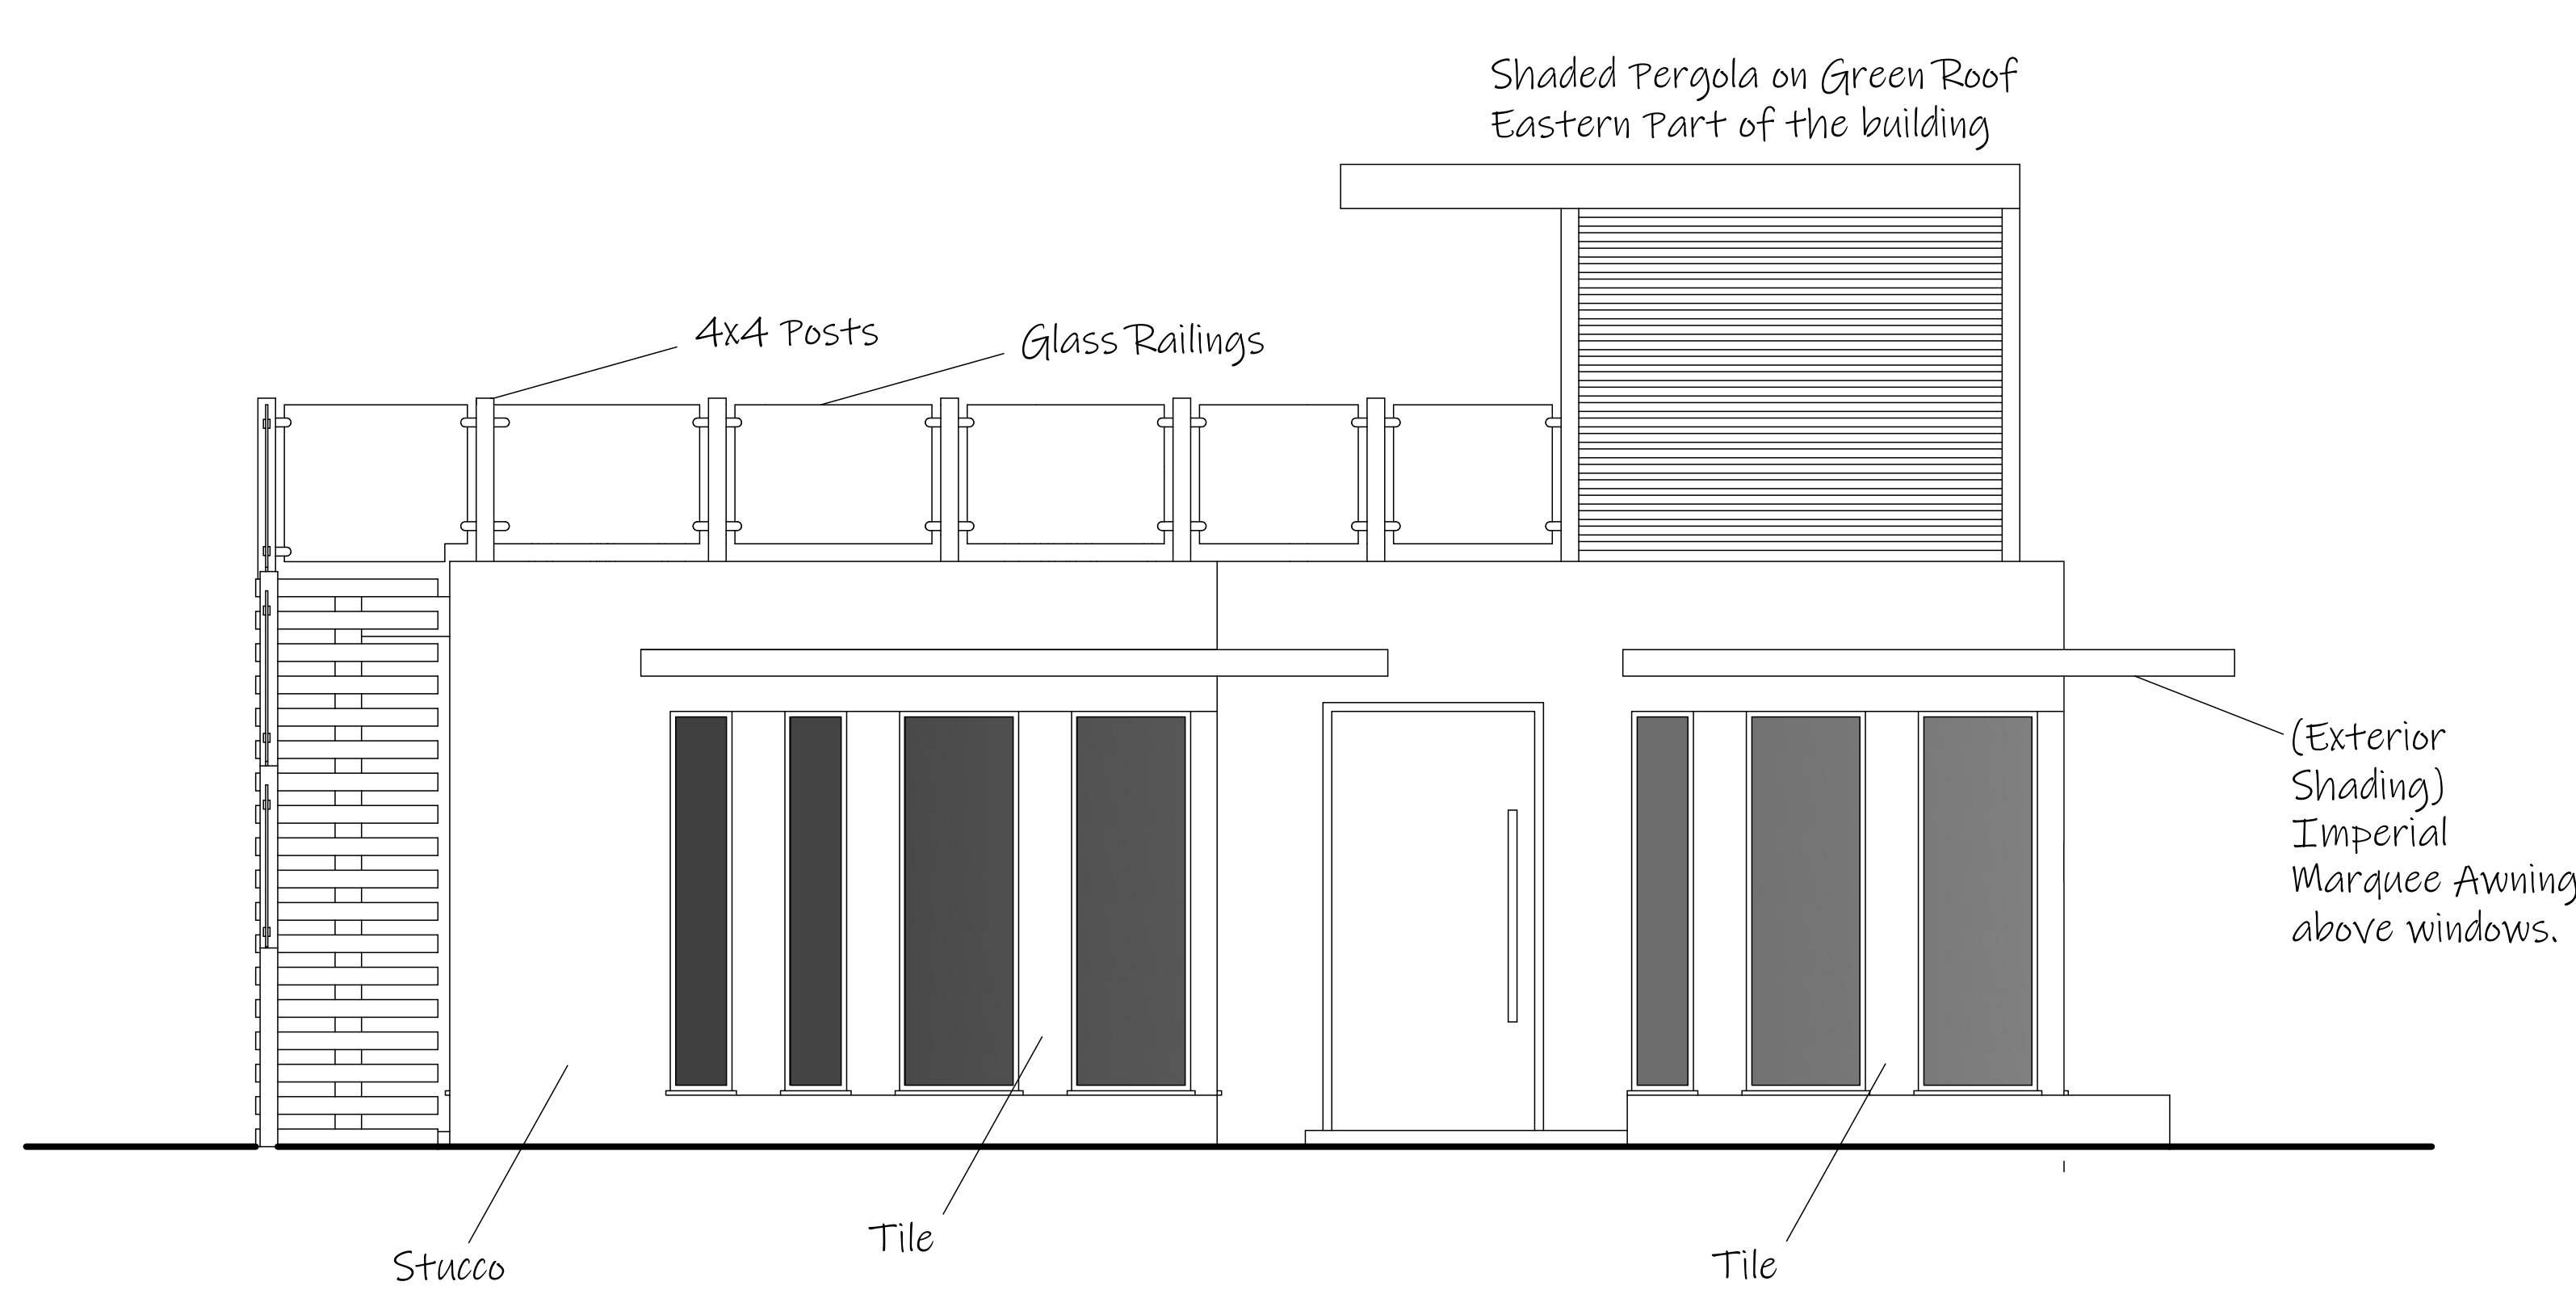


WEST ELEVATION

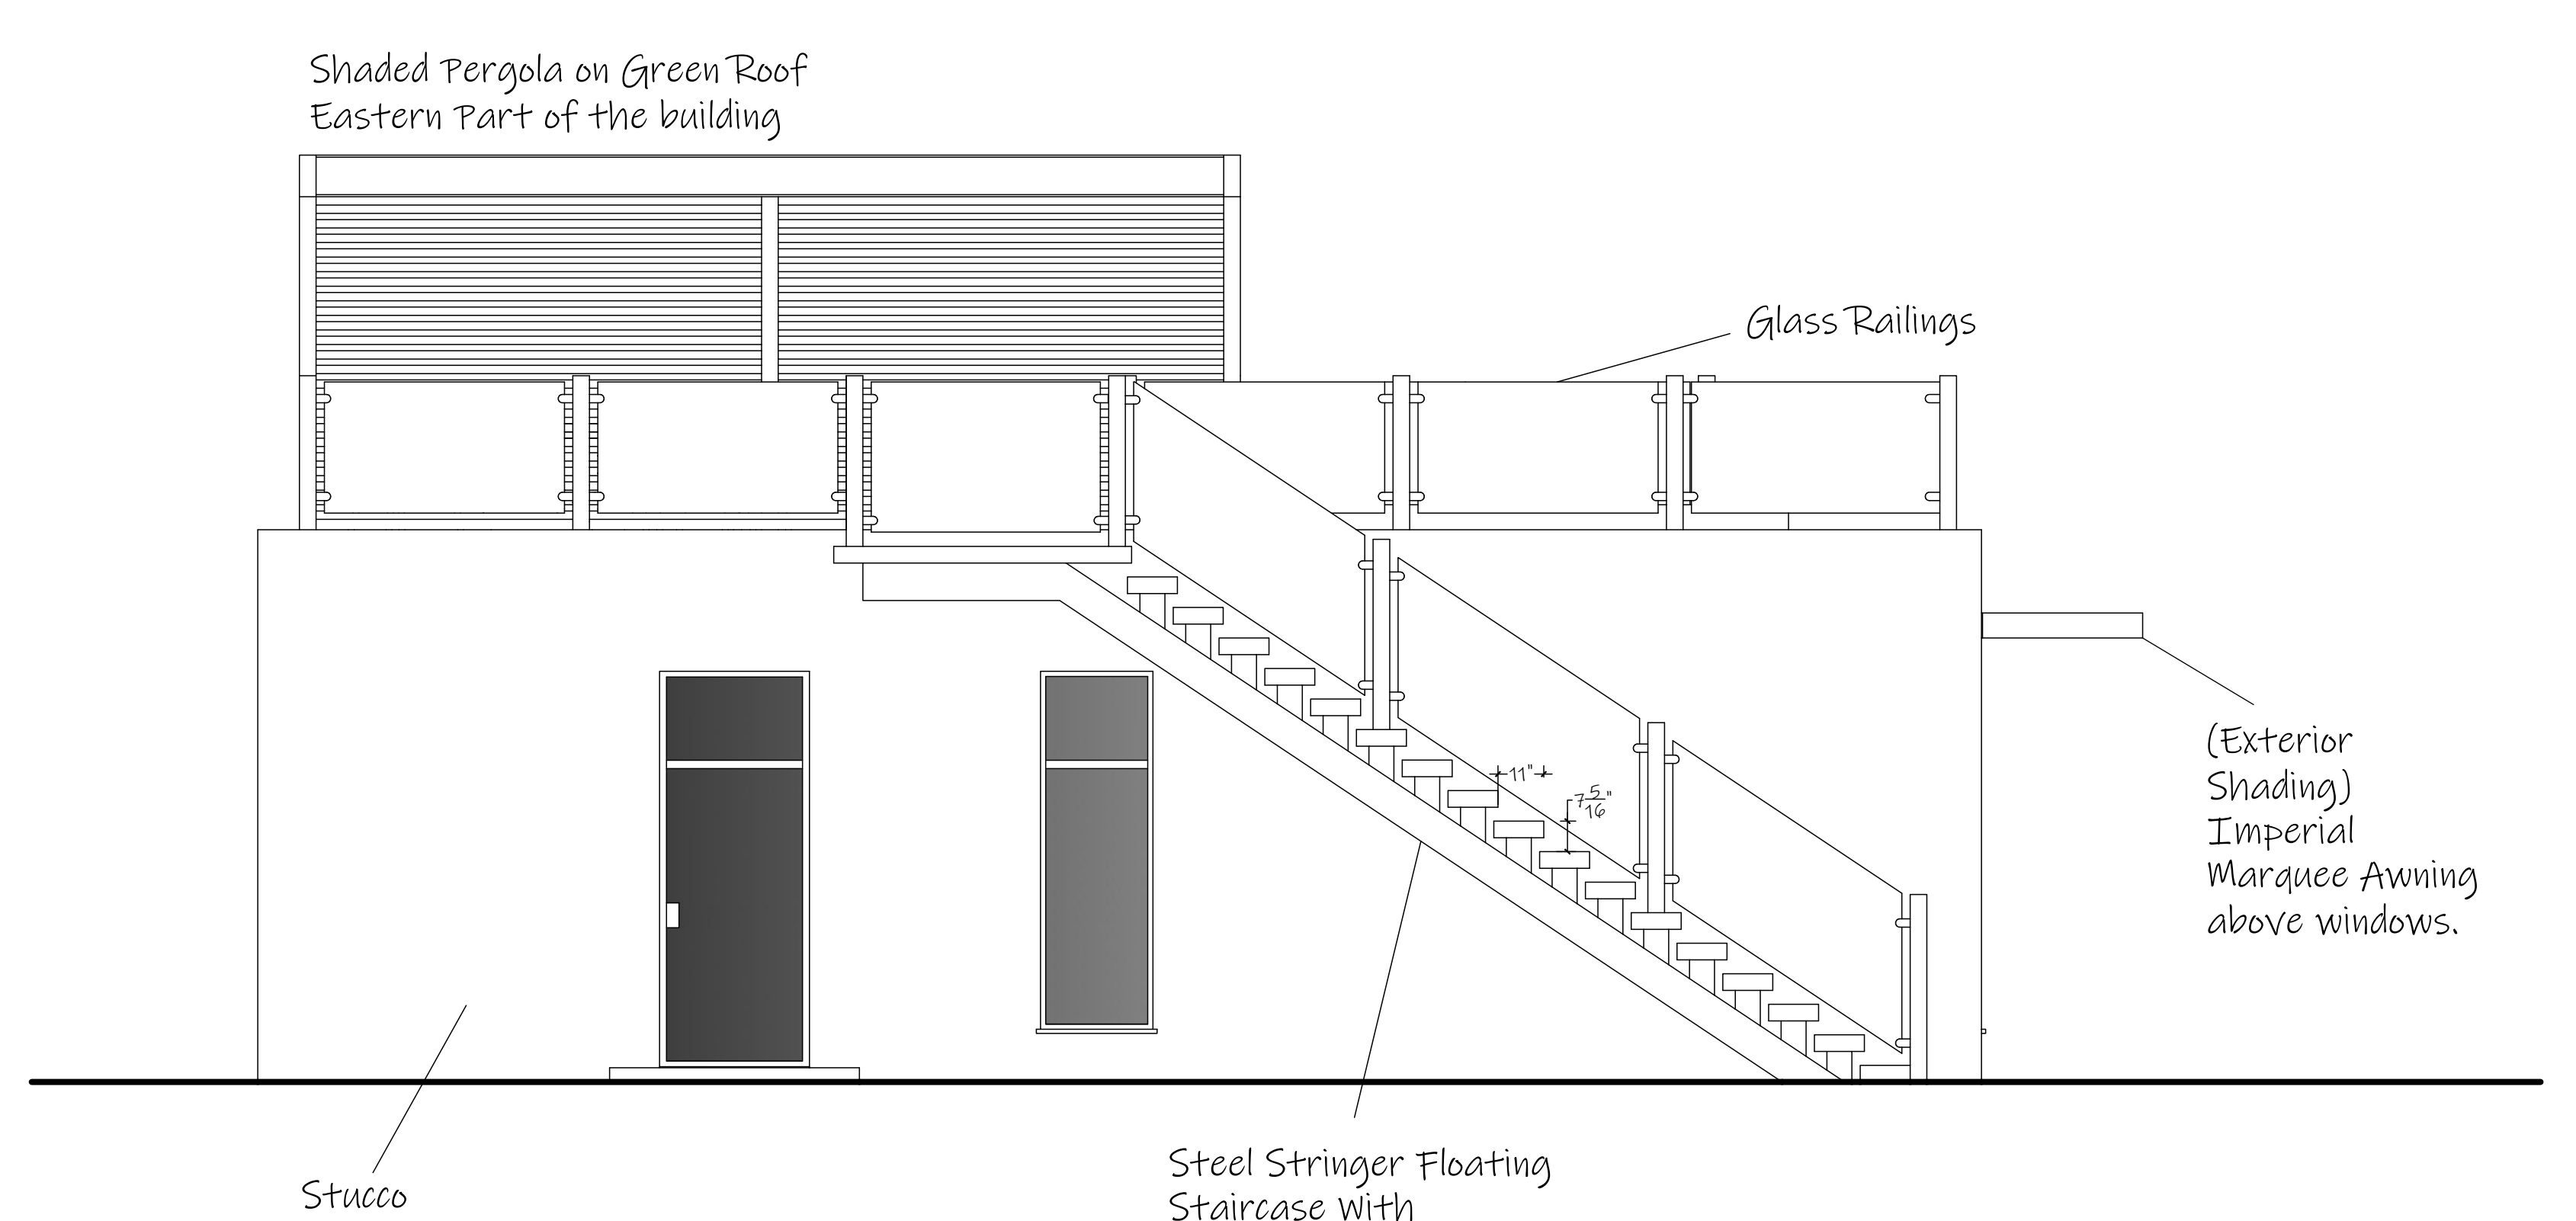


EAST ELEVATION




SOUTH NORTH SECTION (A-A)

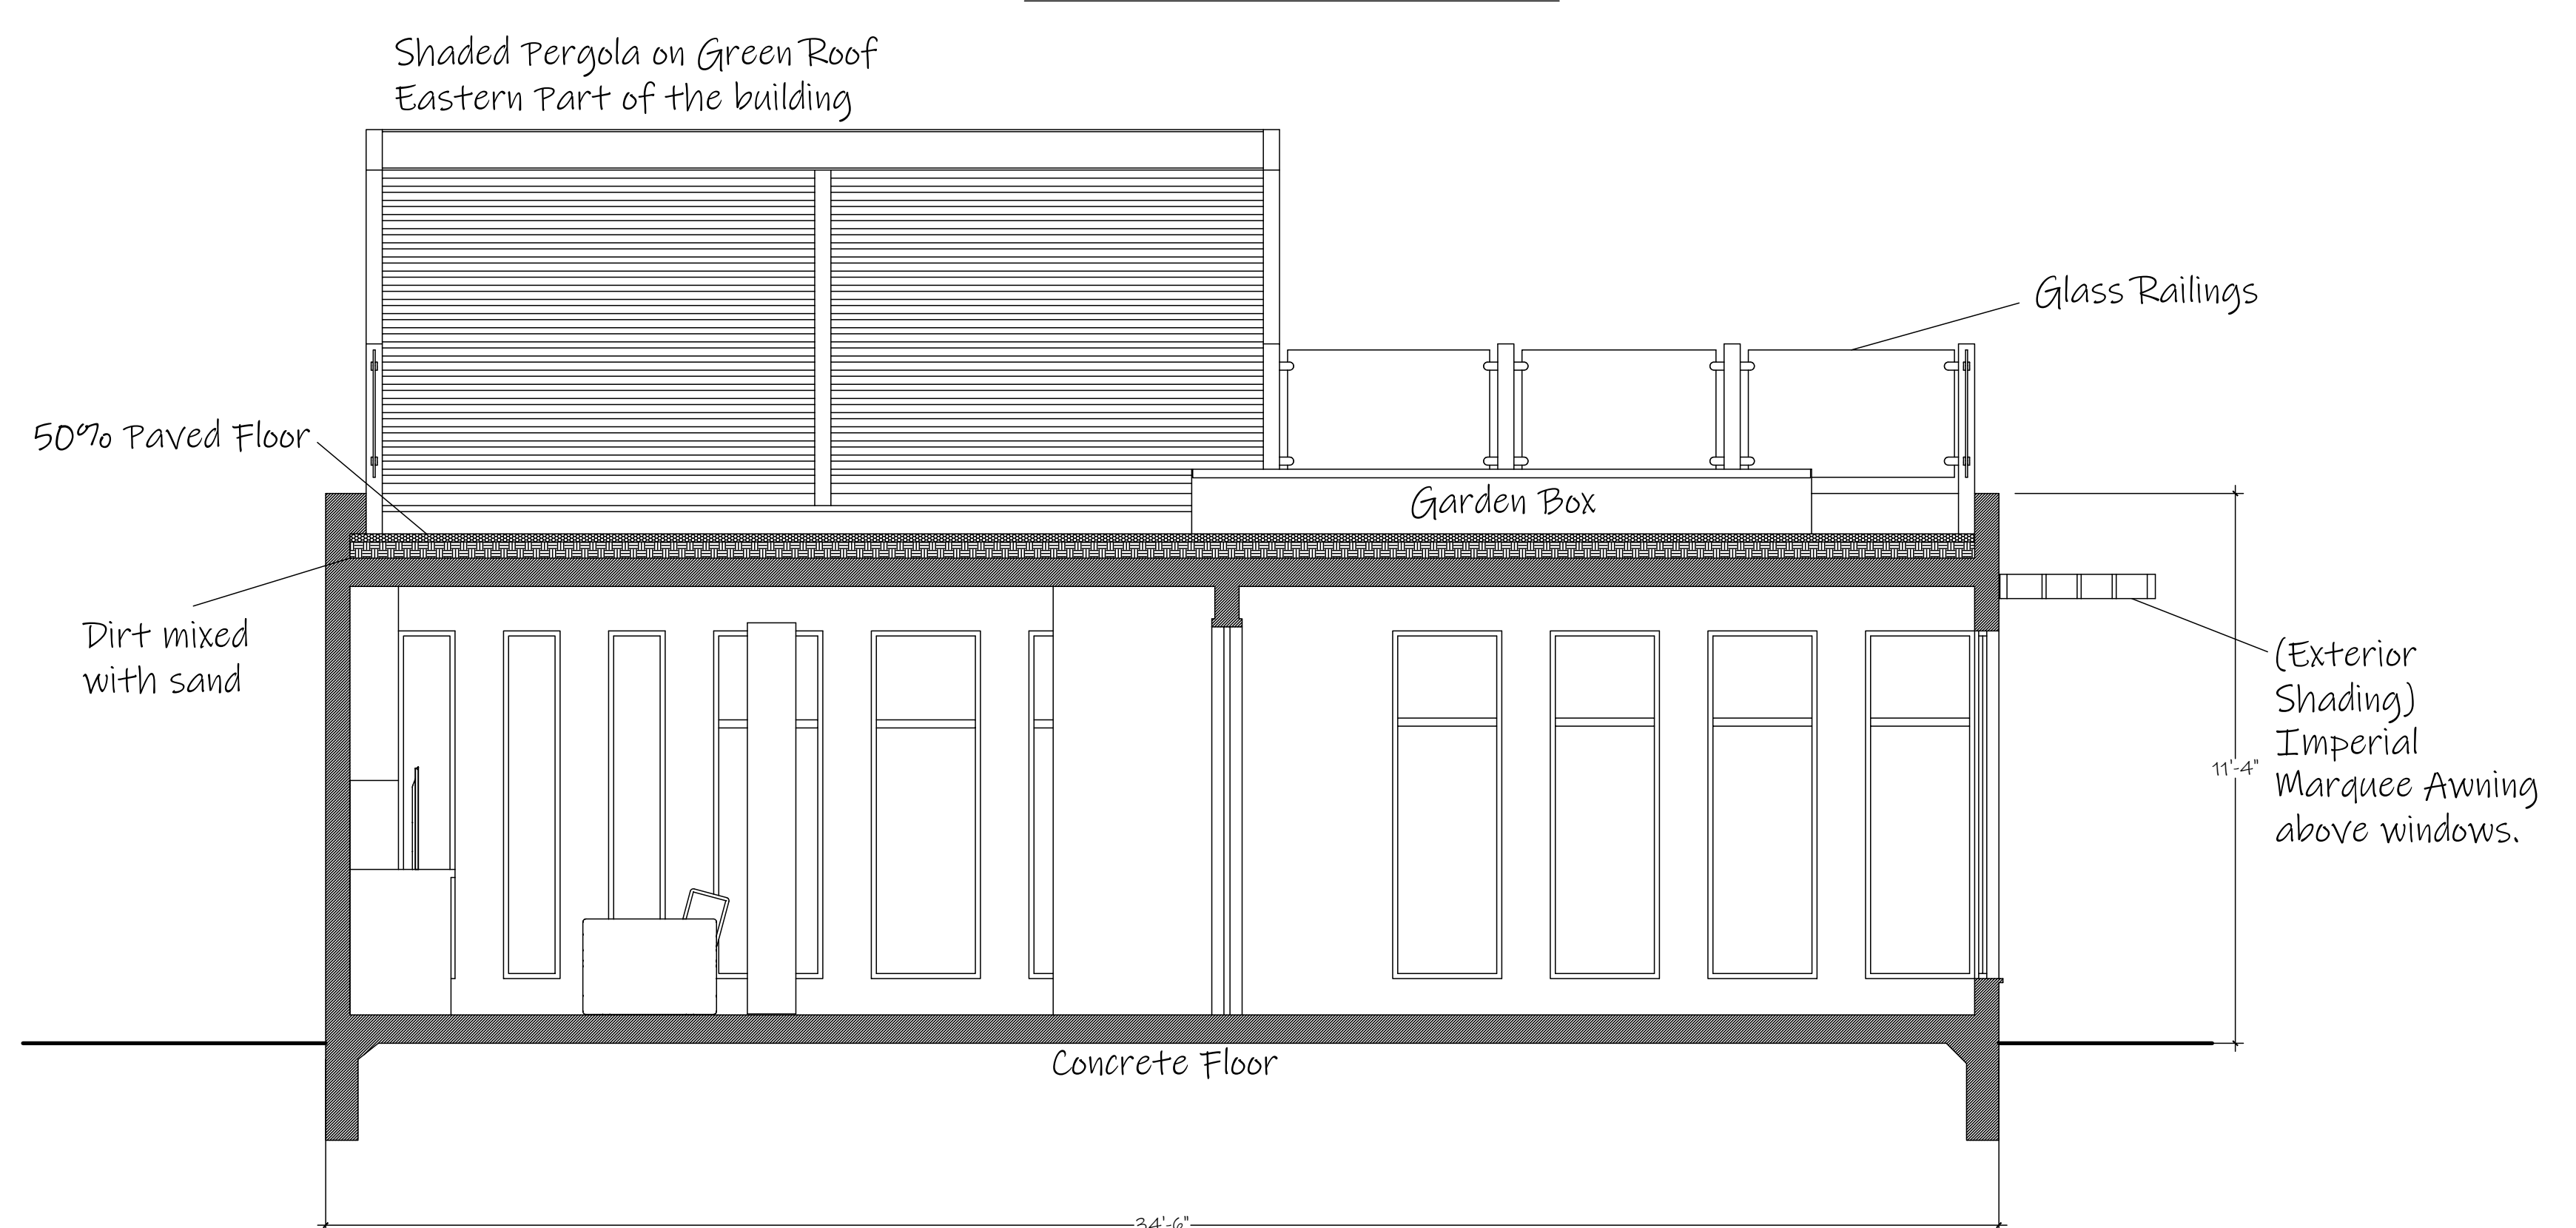


NORTH ELEVATION

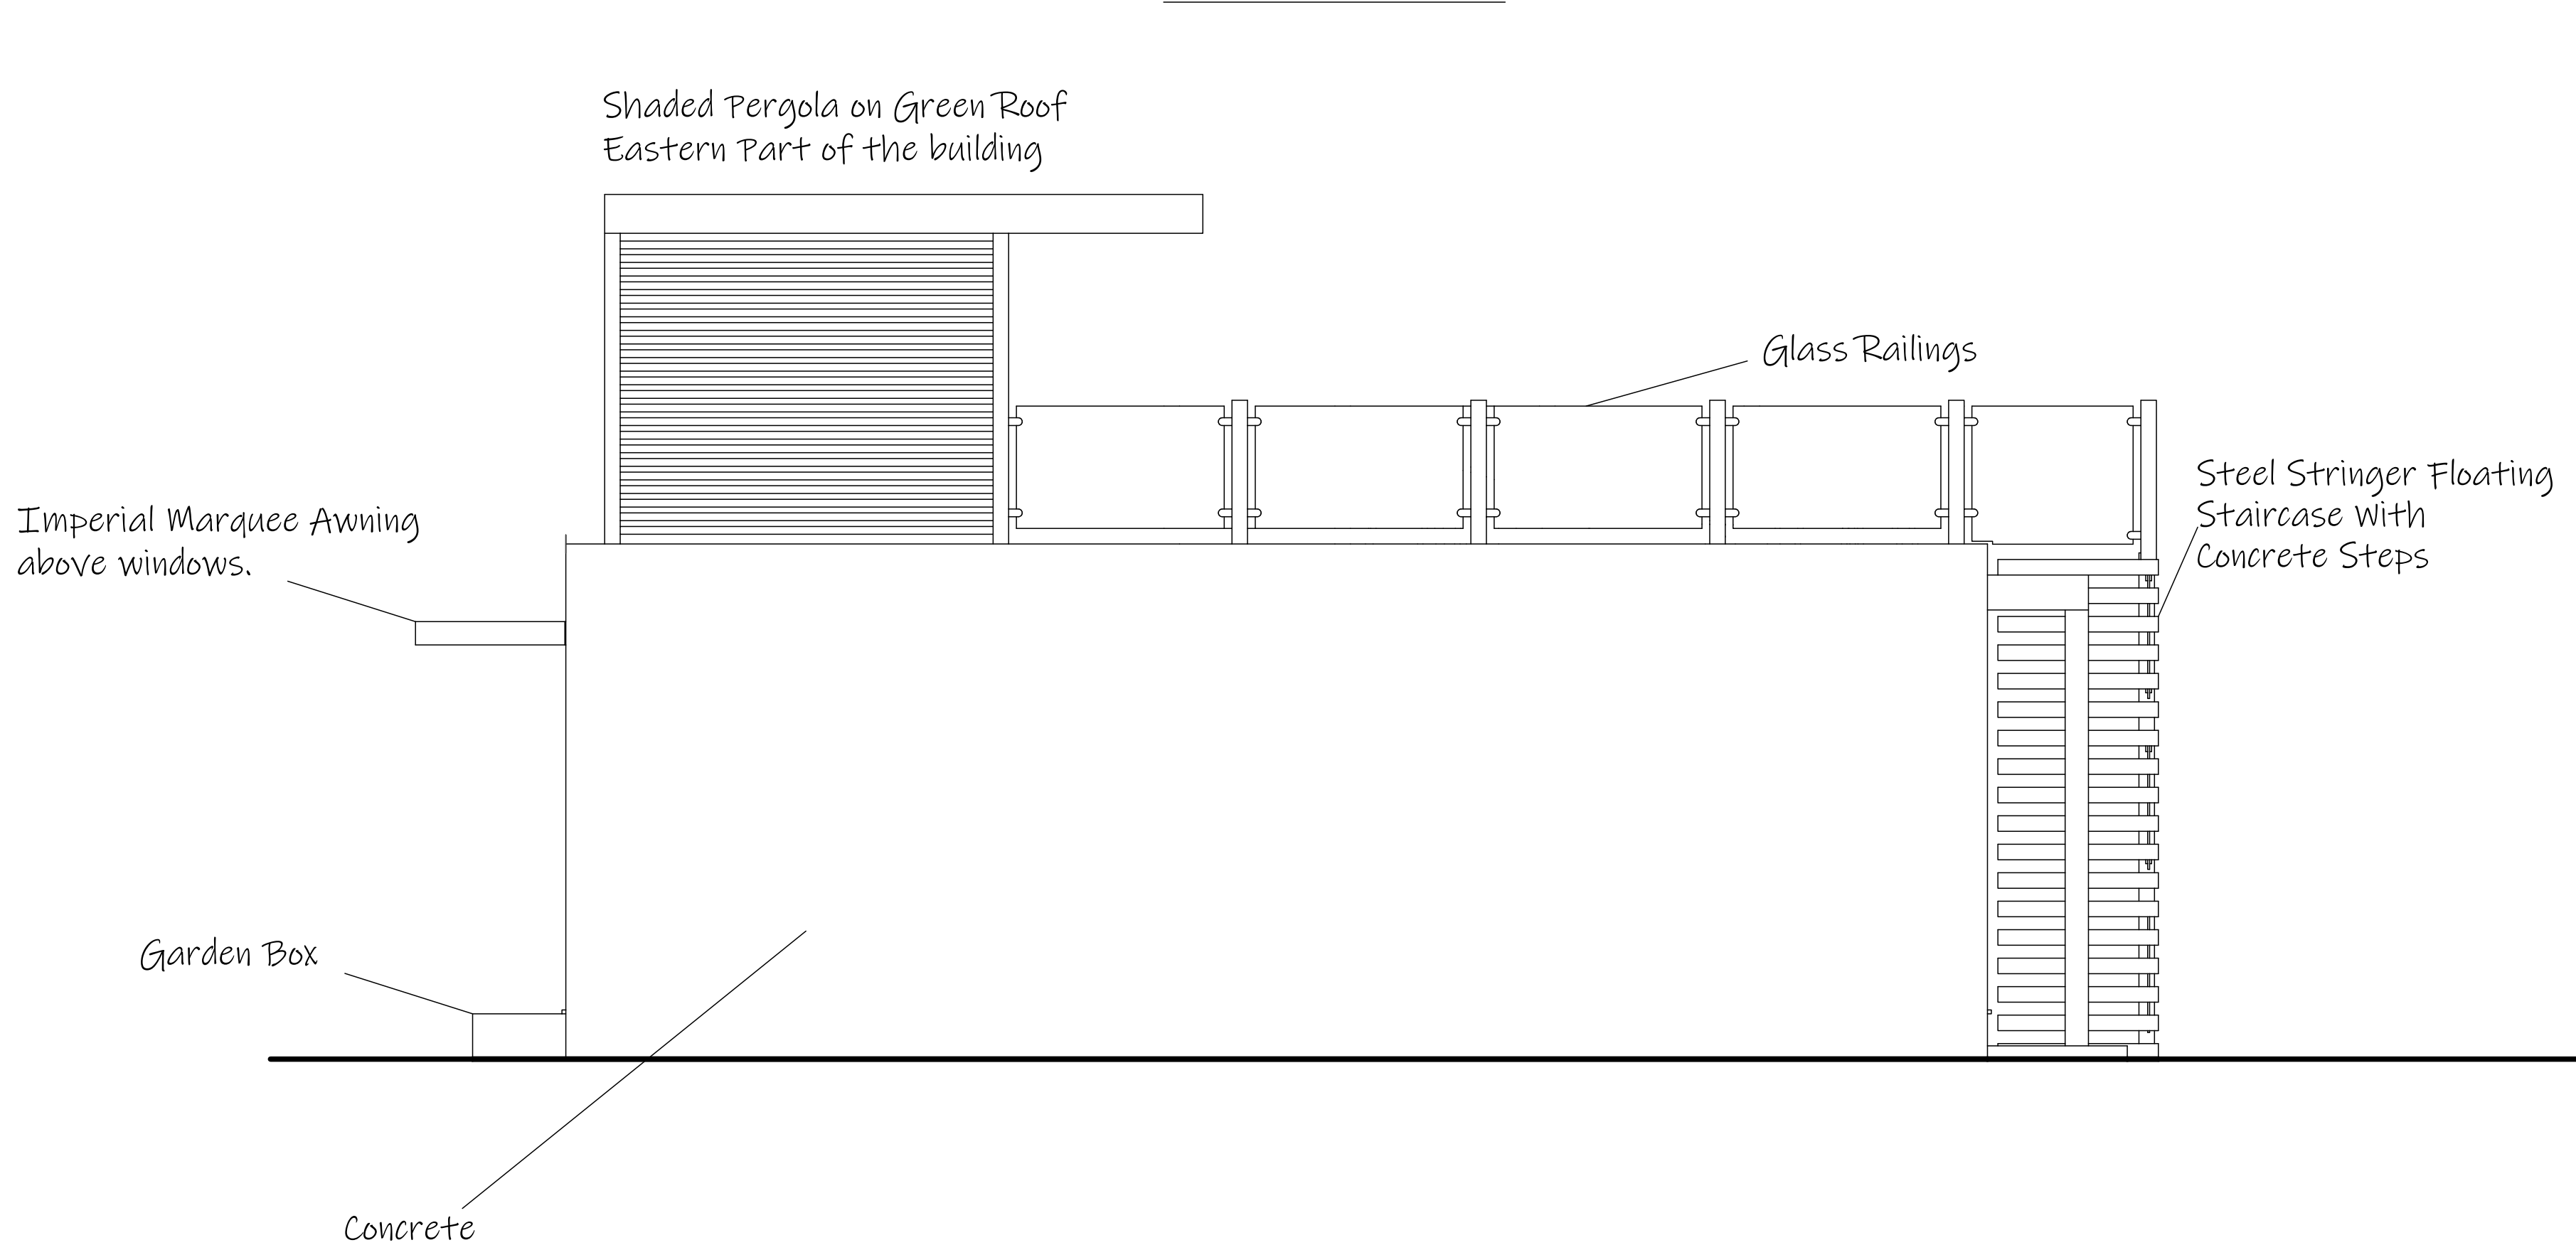






WEST EAST SECTION (B-B)

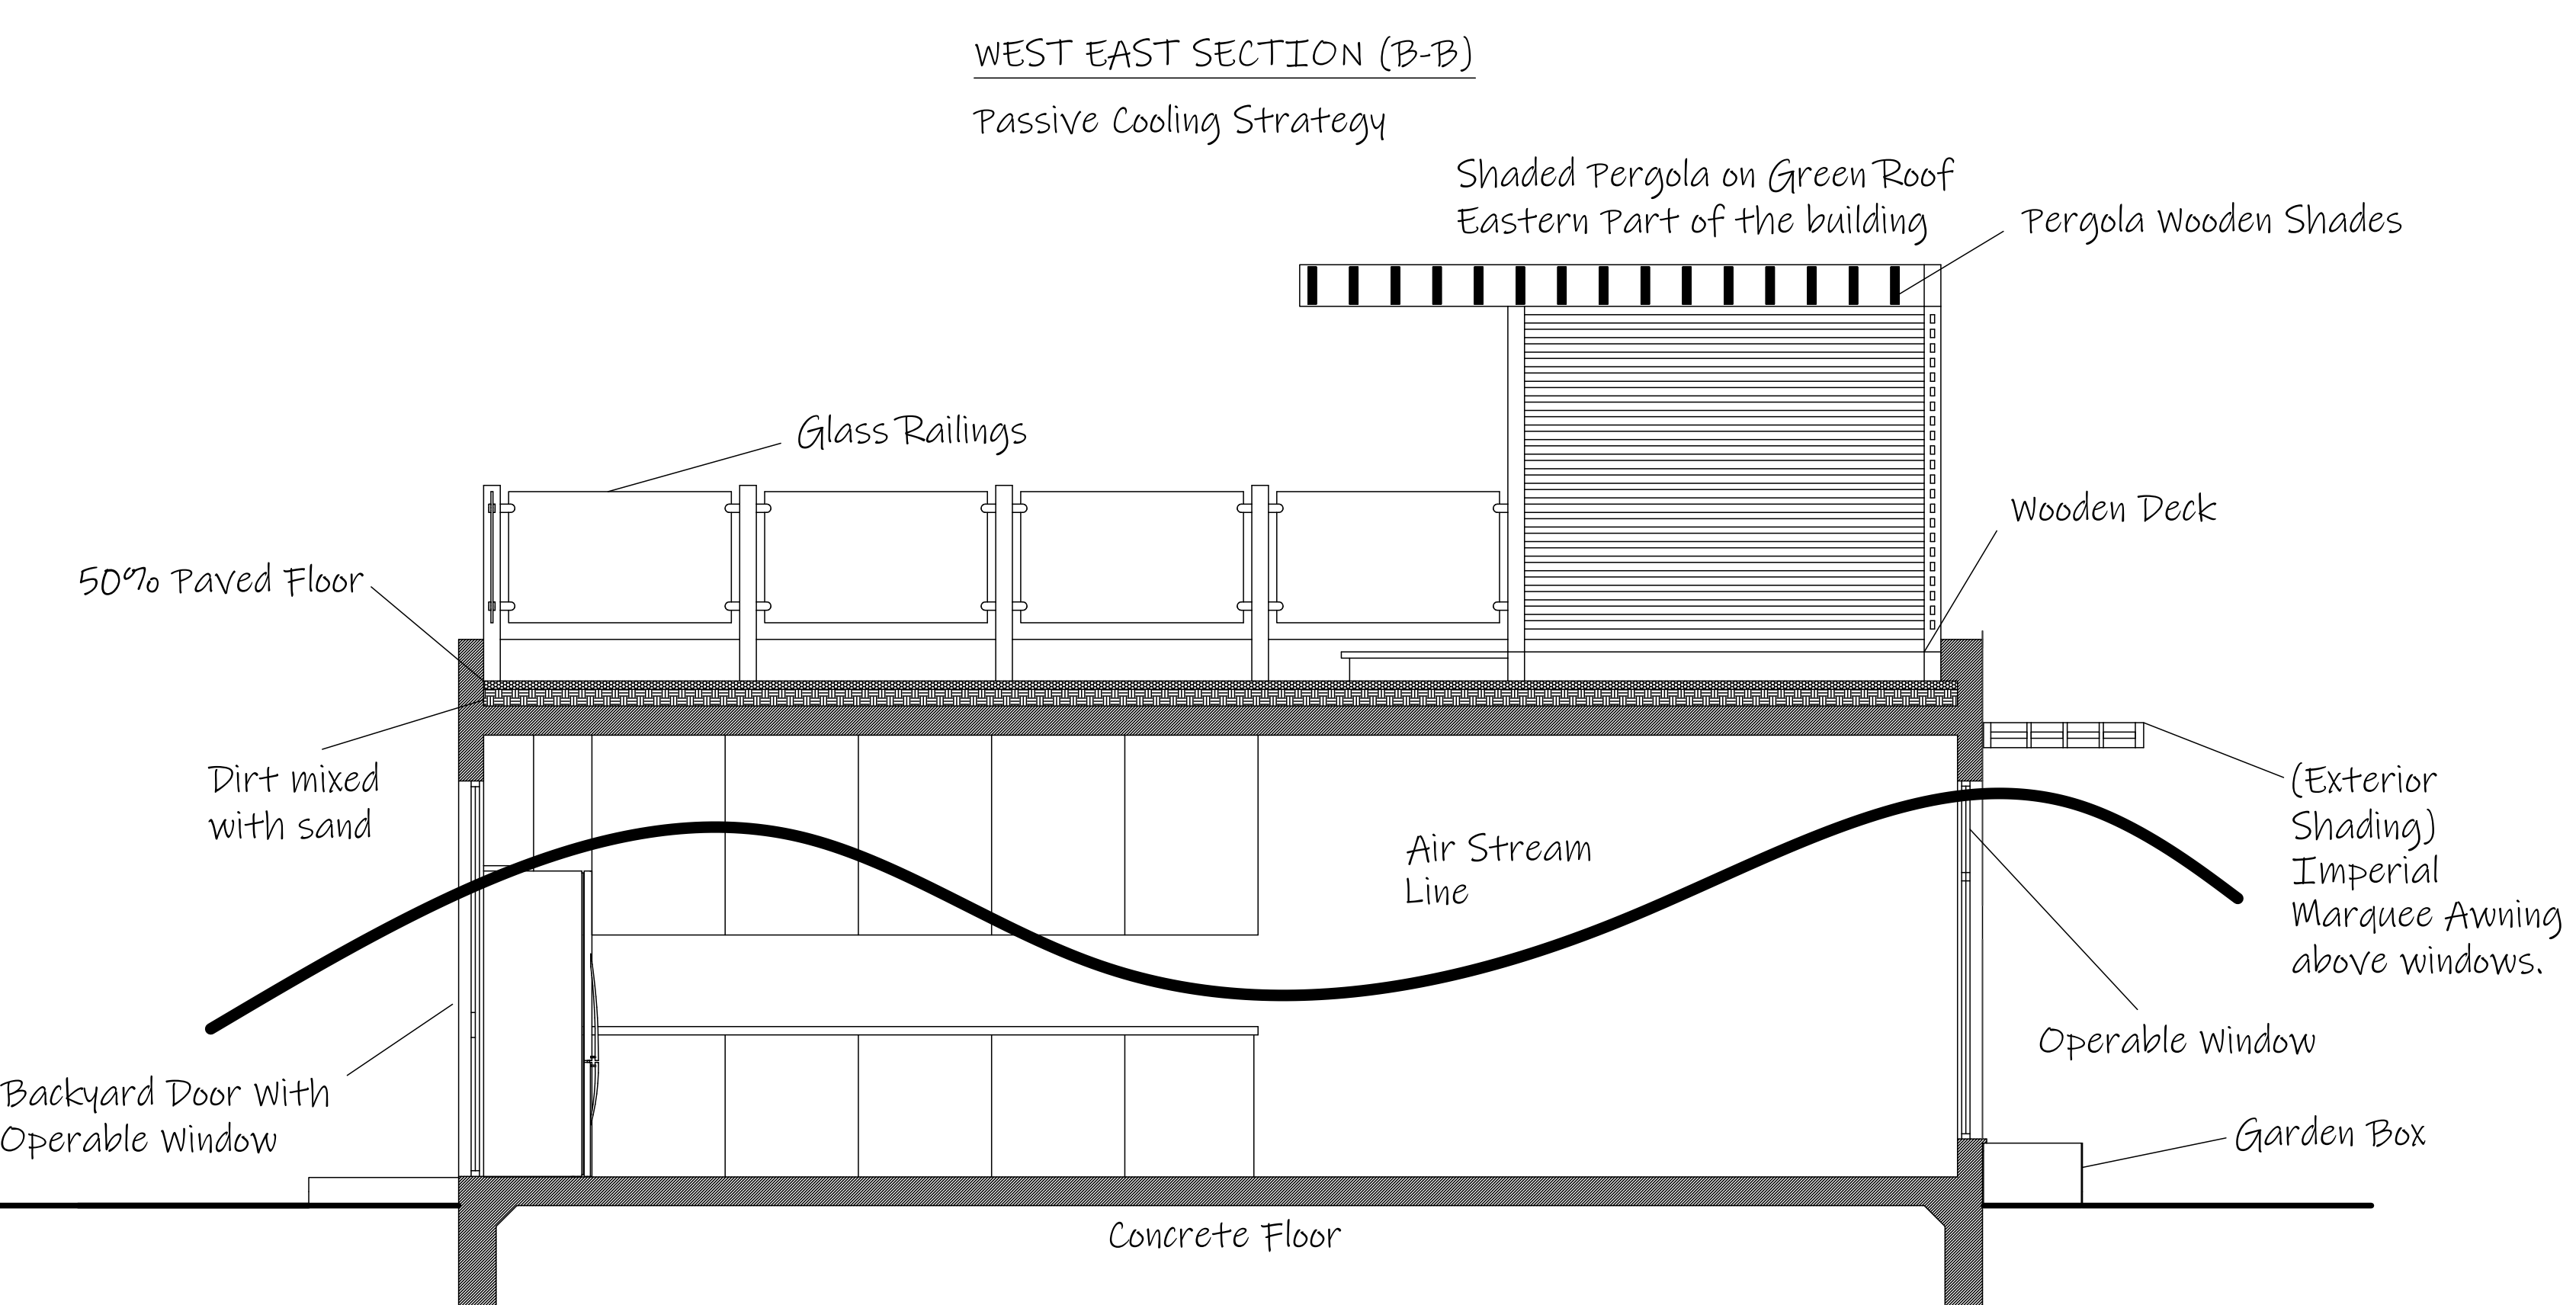

GREEN ROOF TOP PLAN

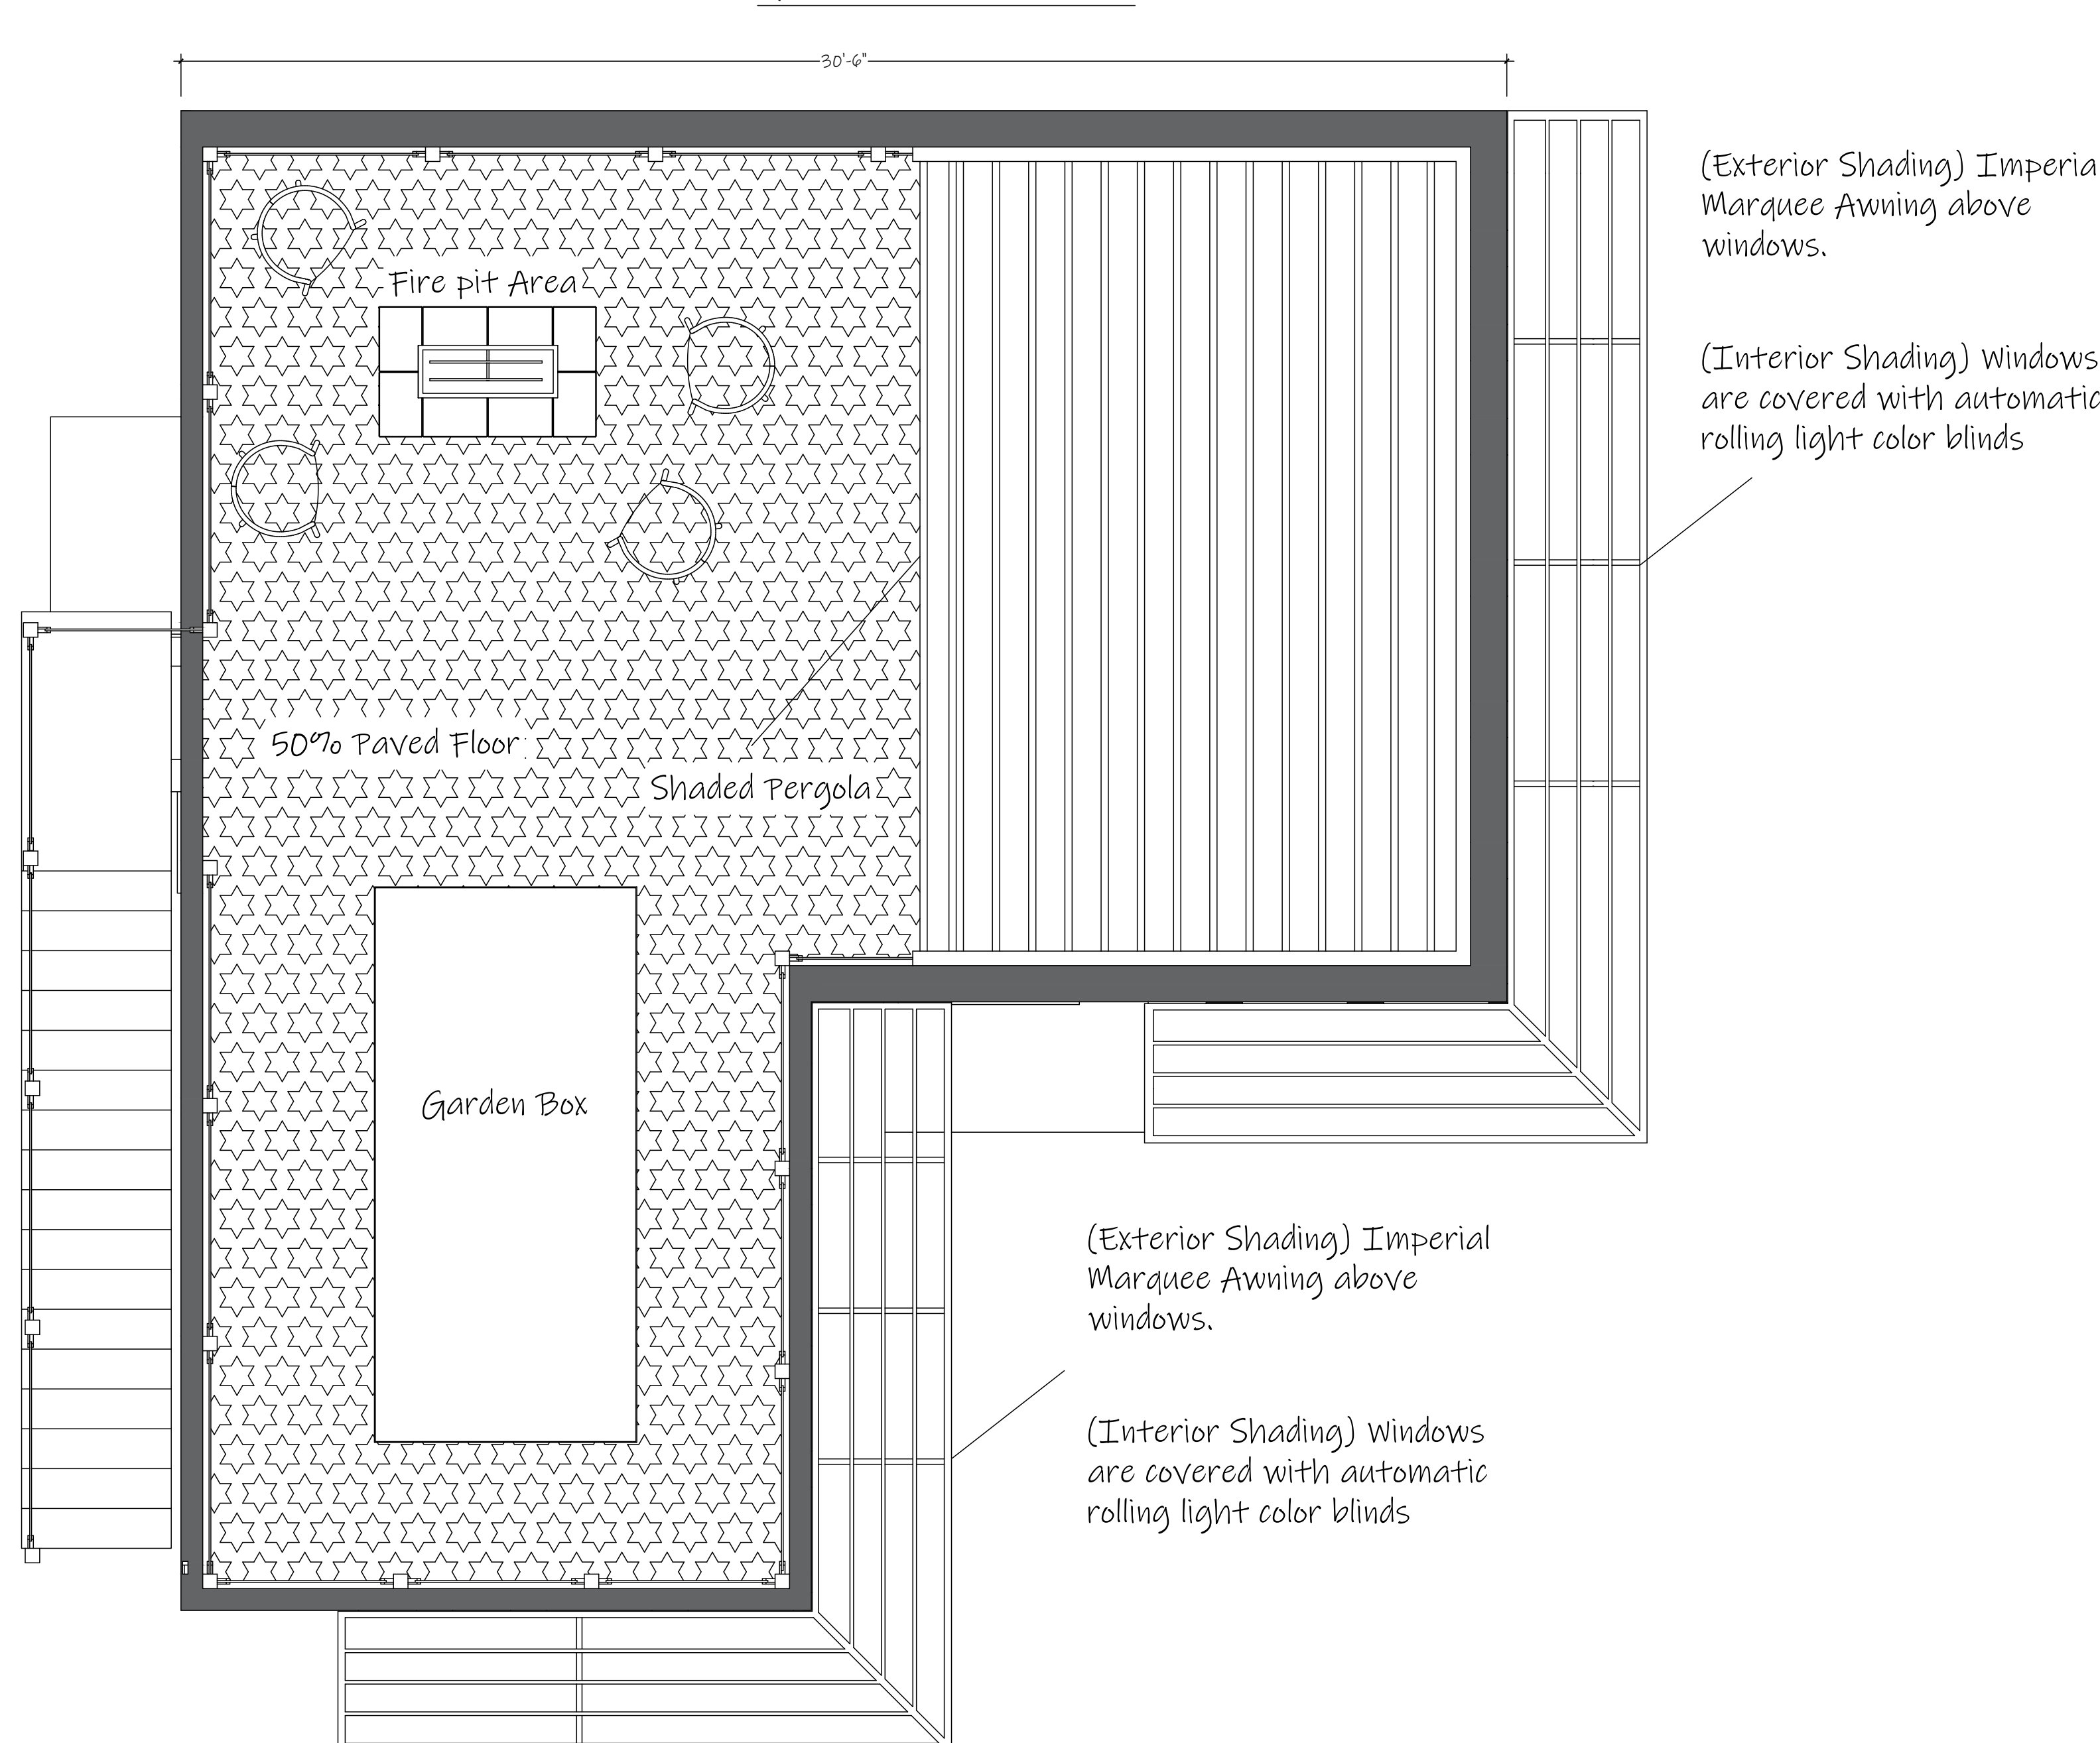


FLOOR PLAN

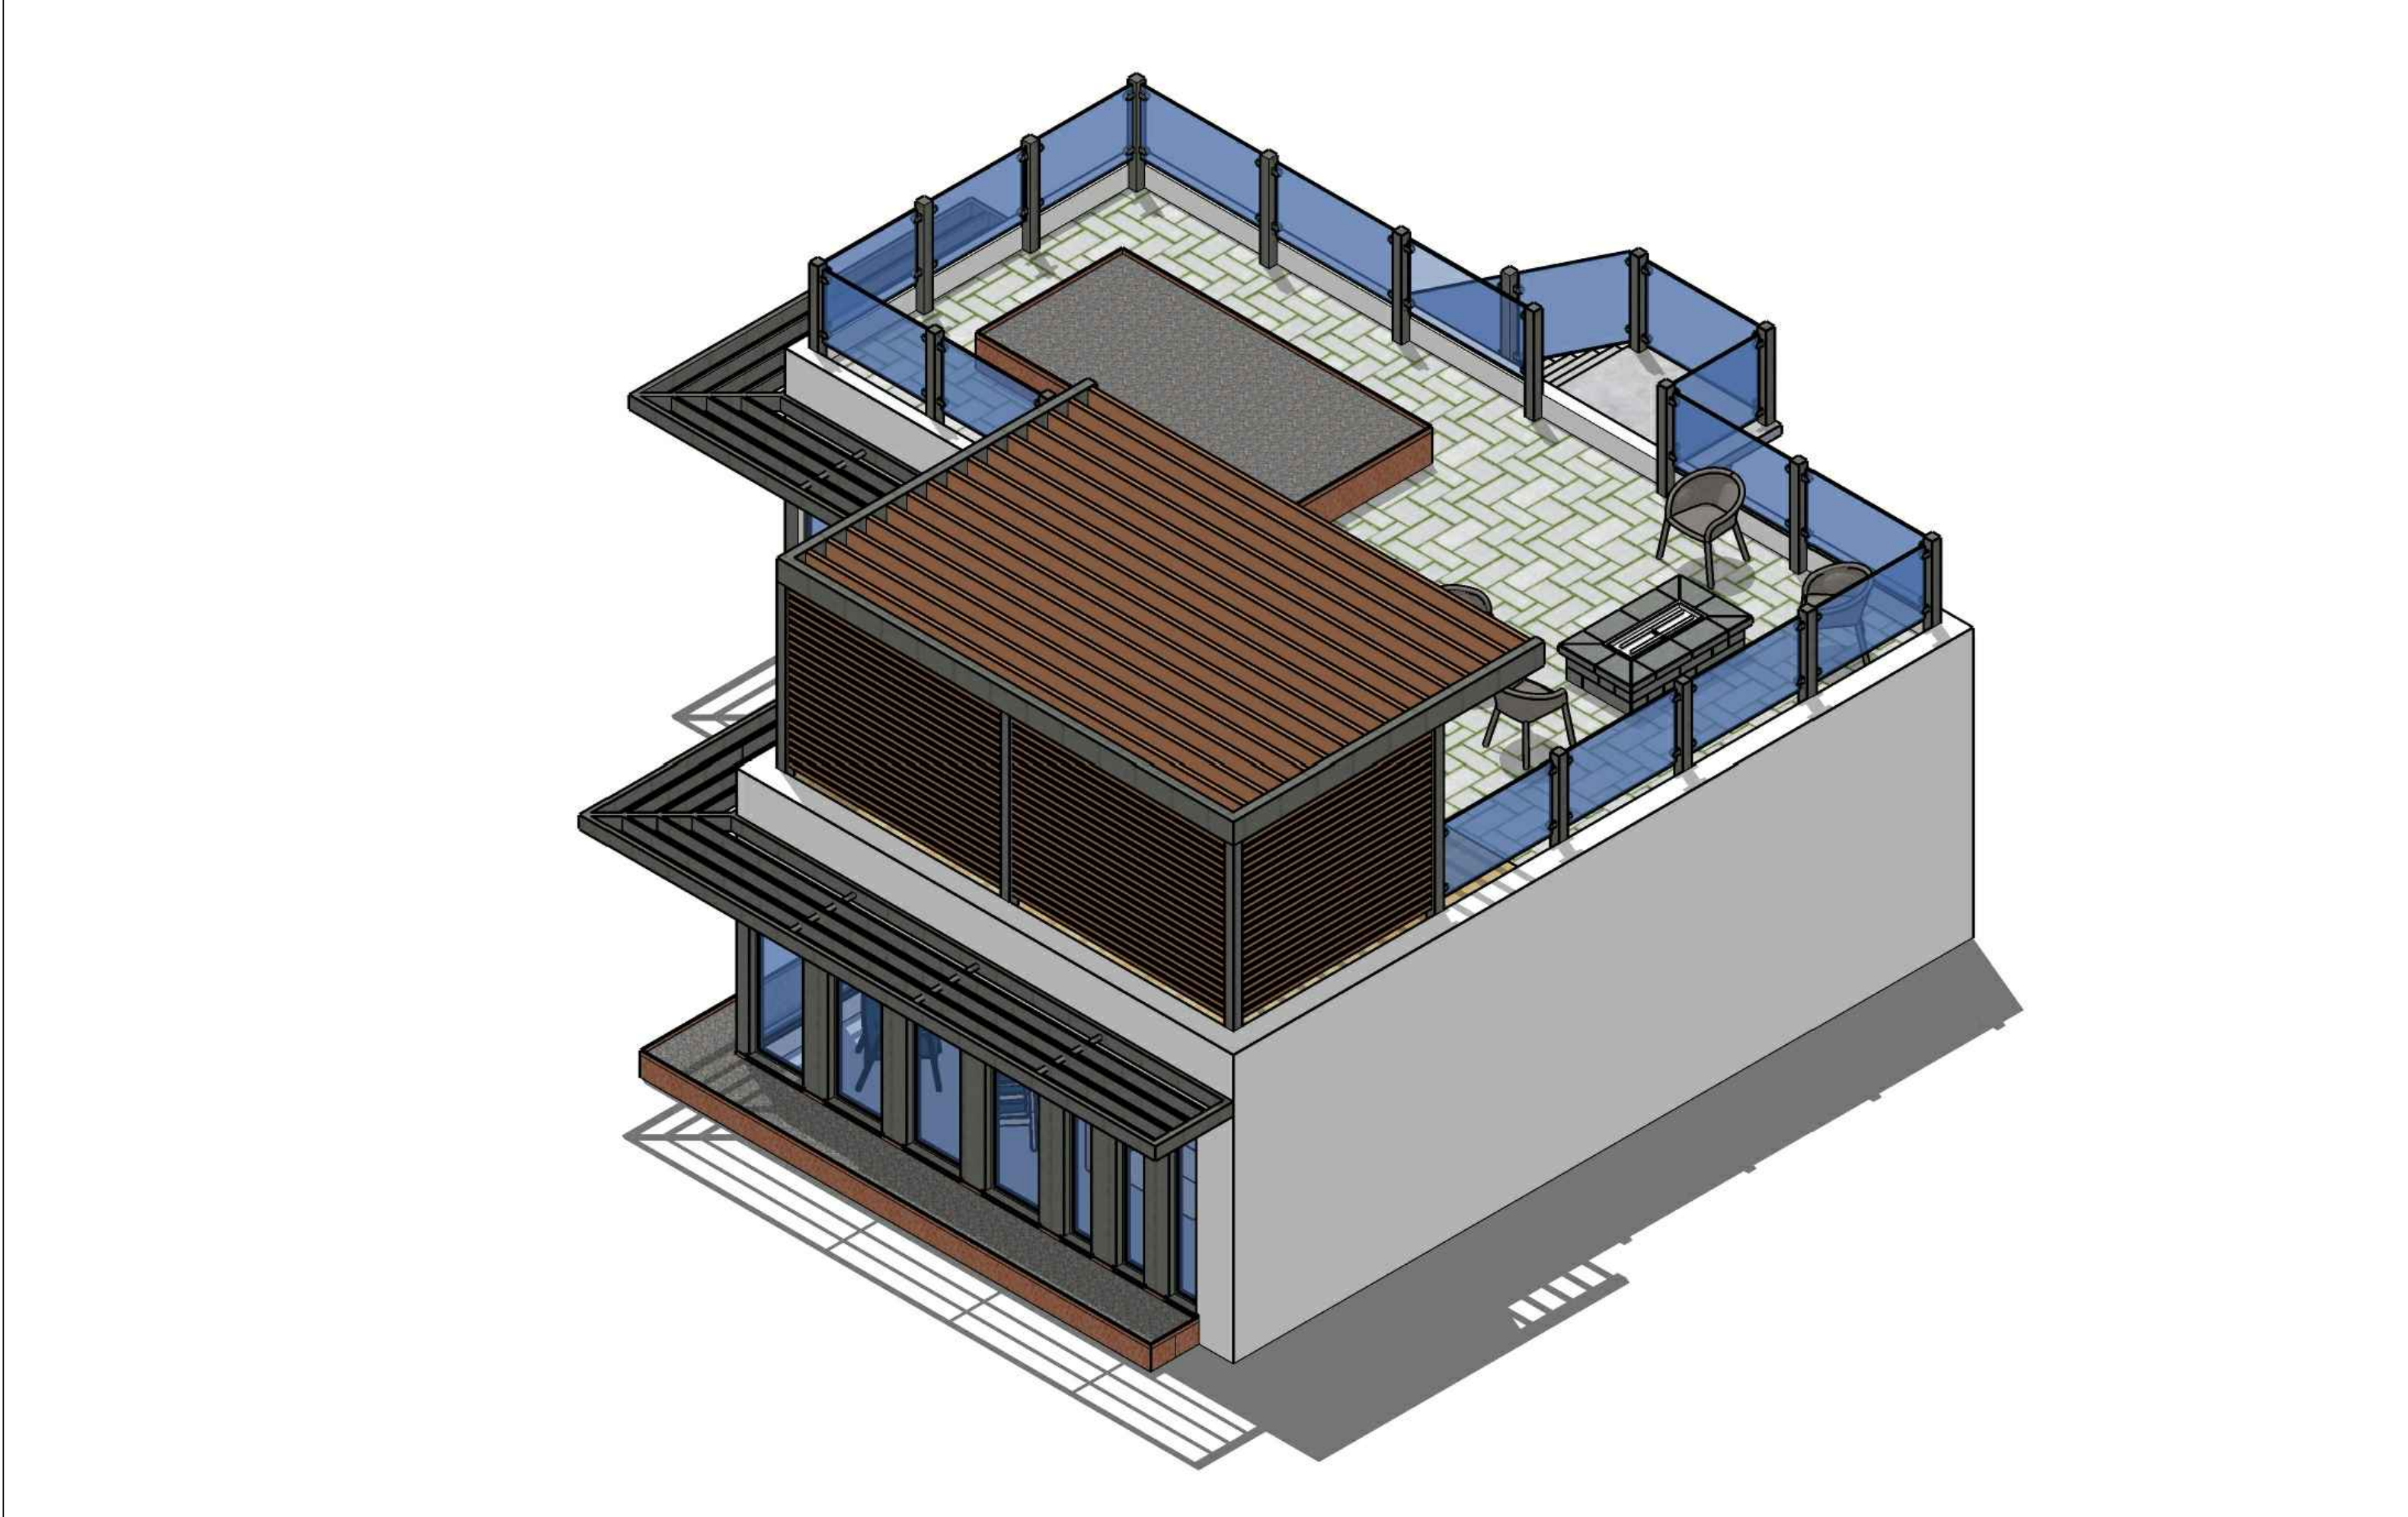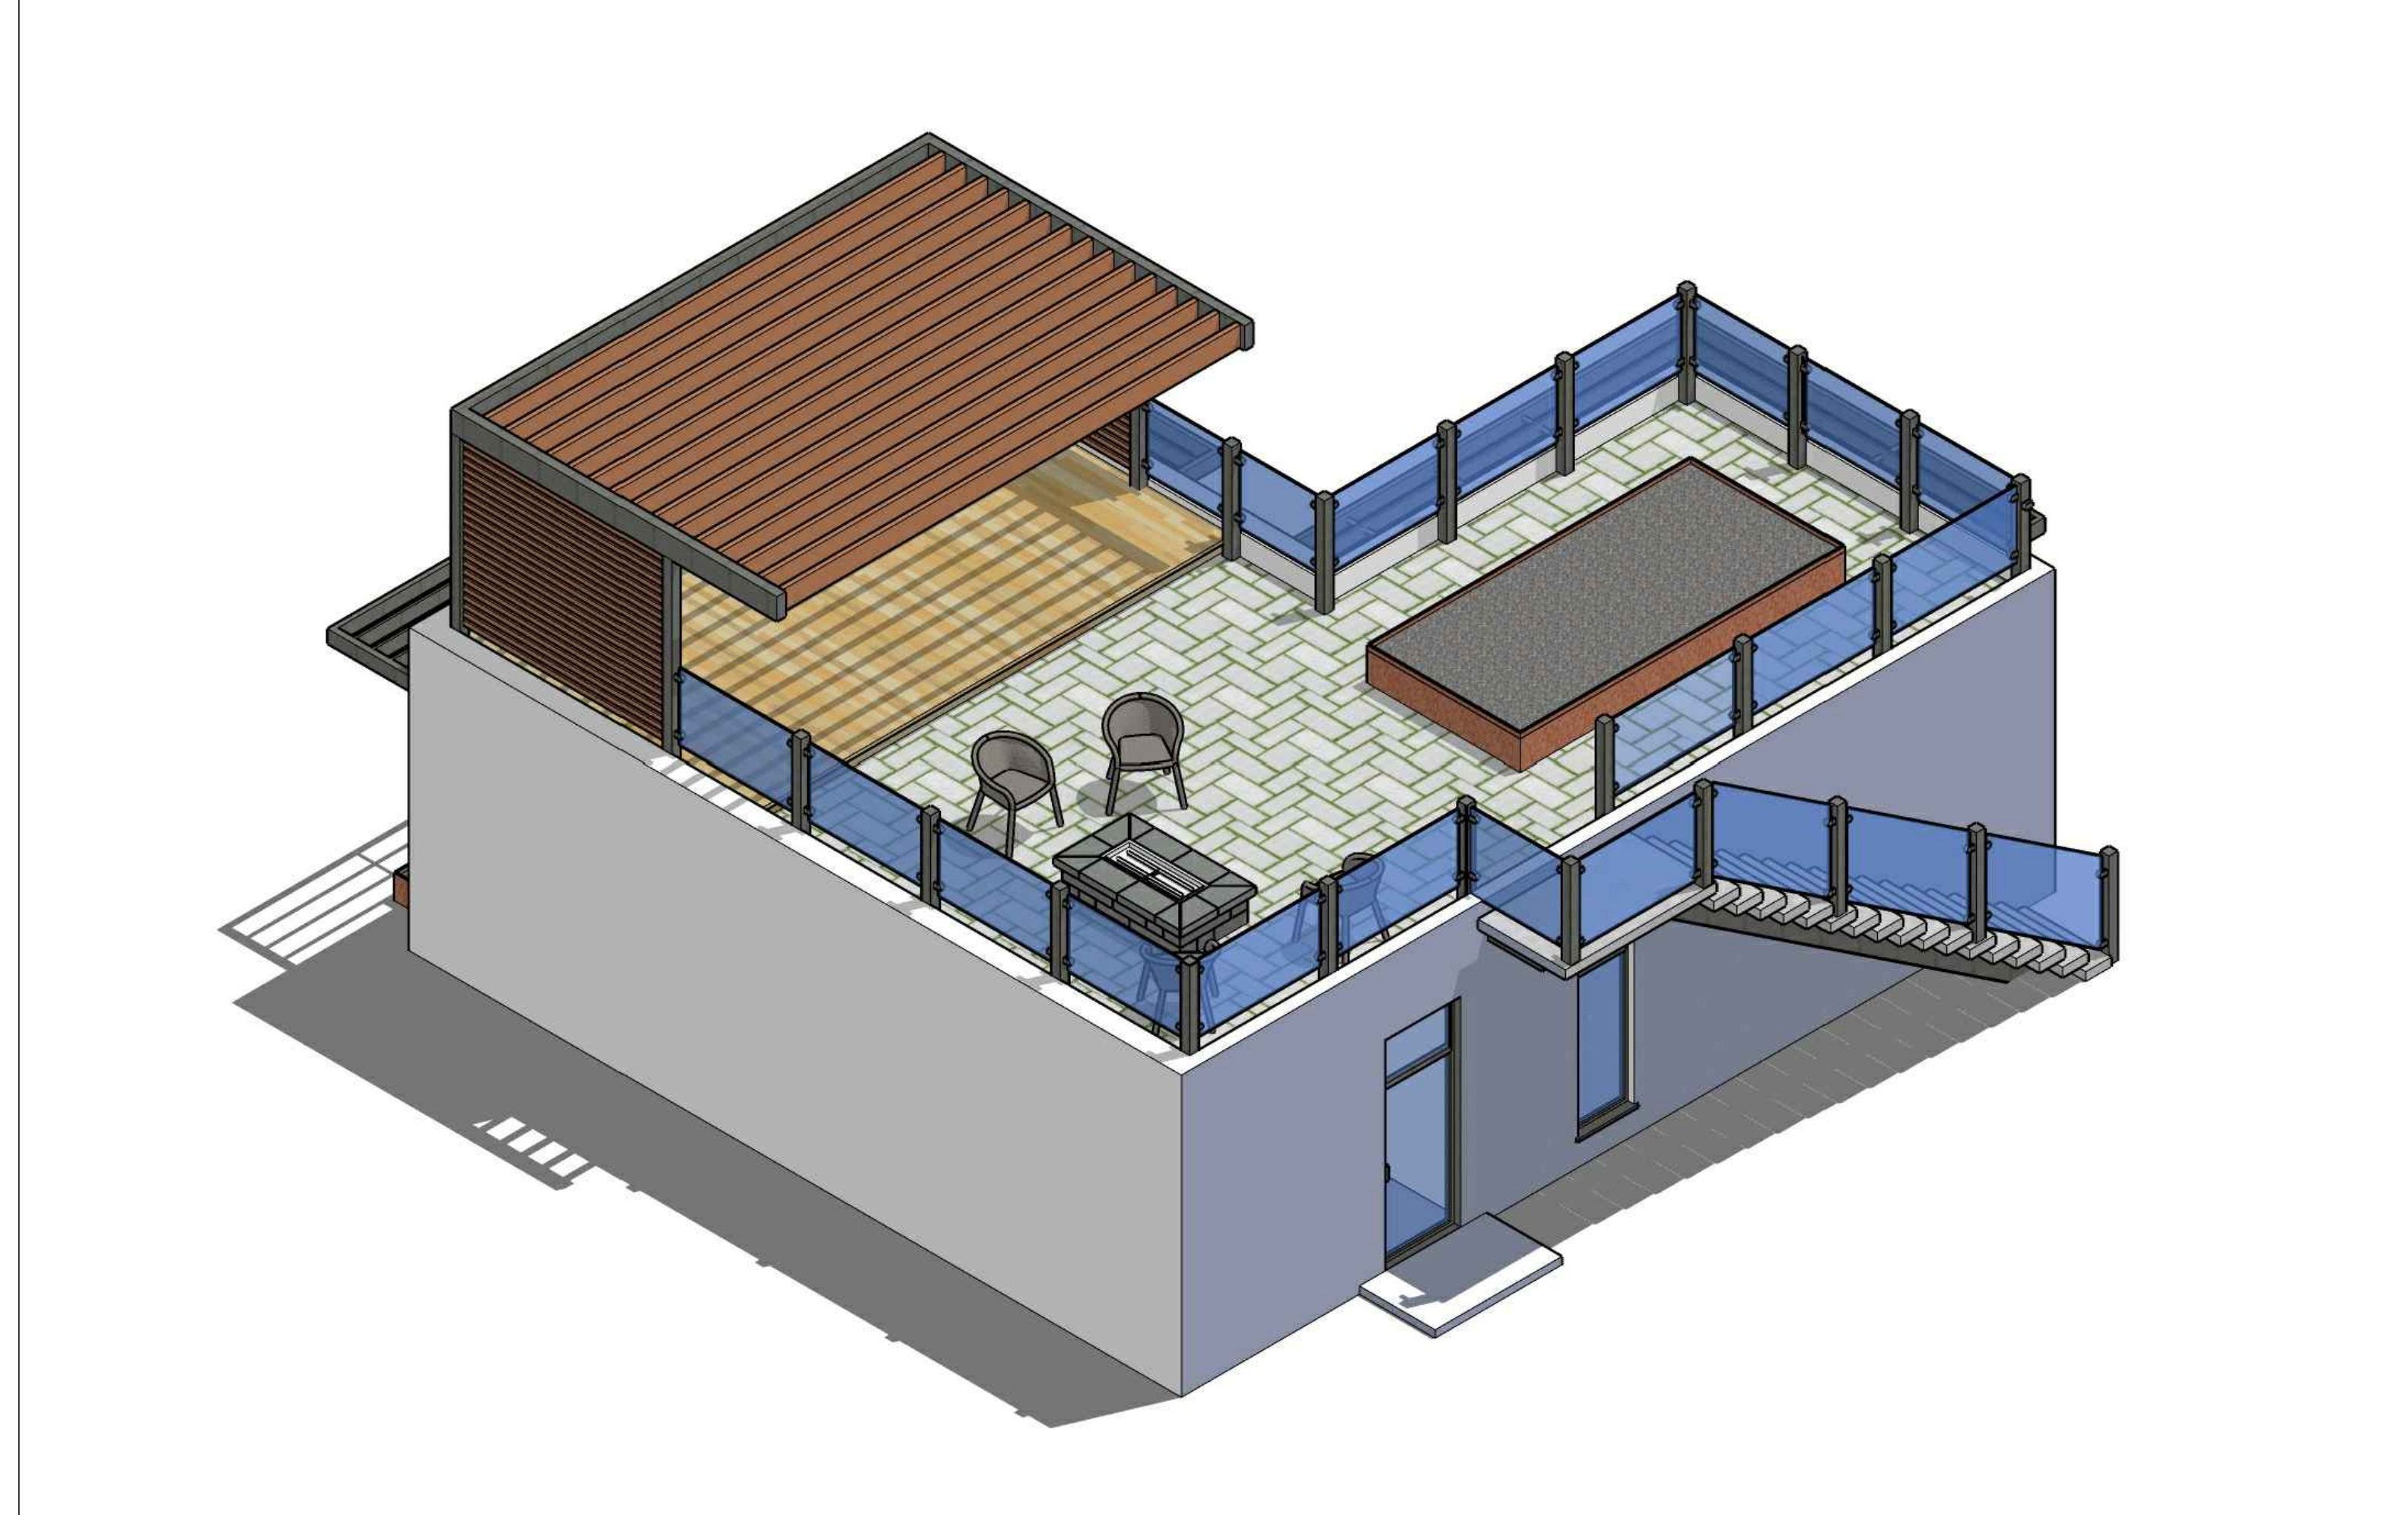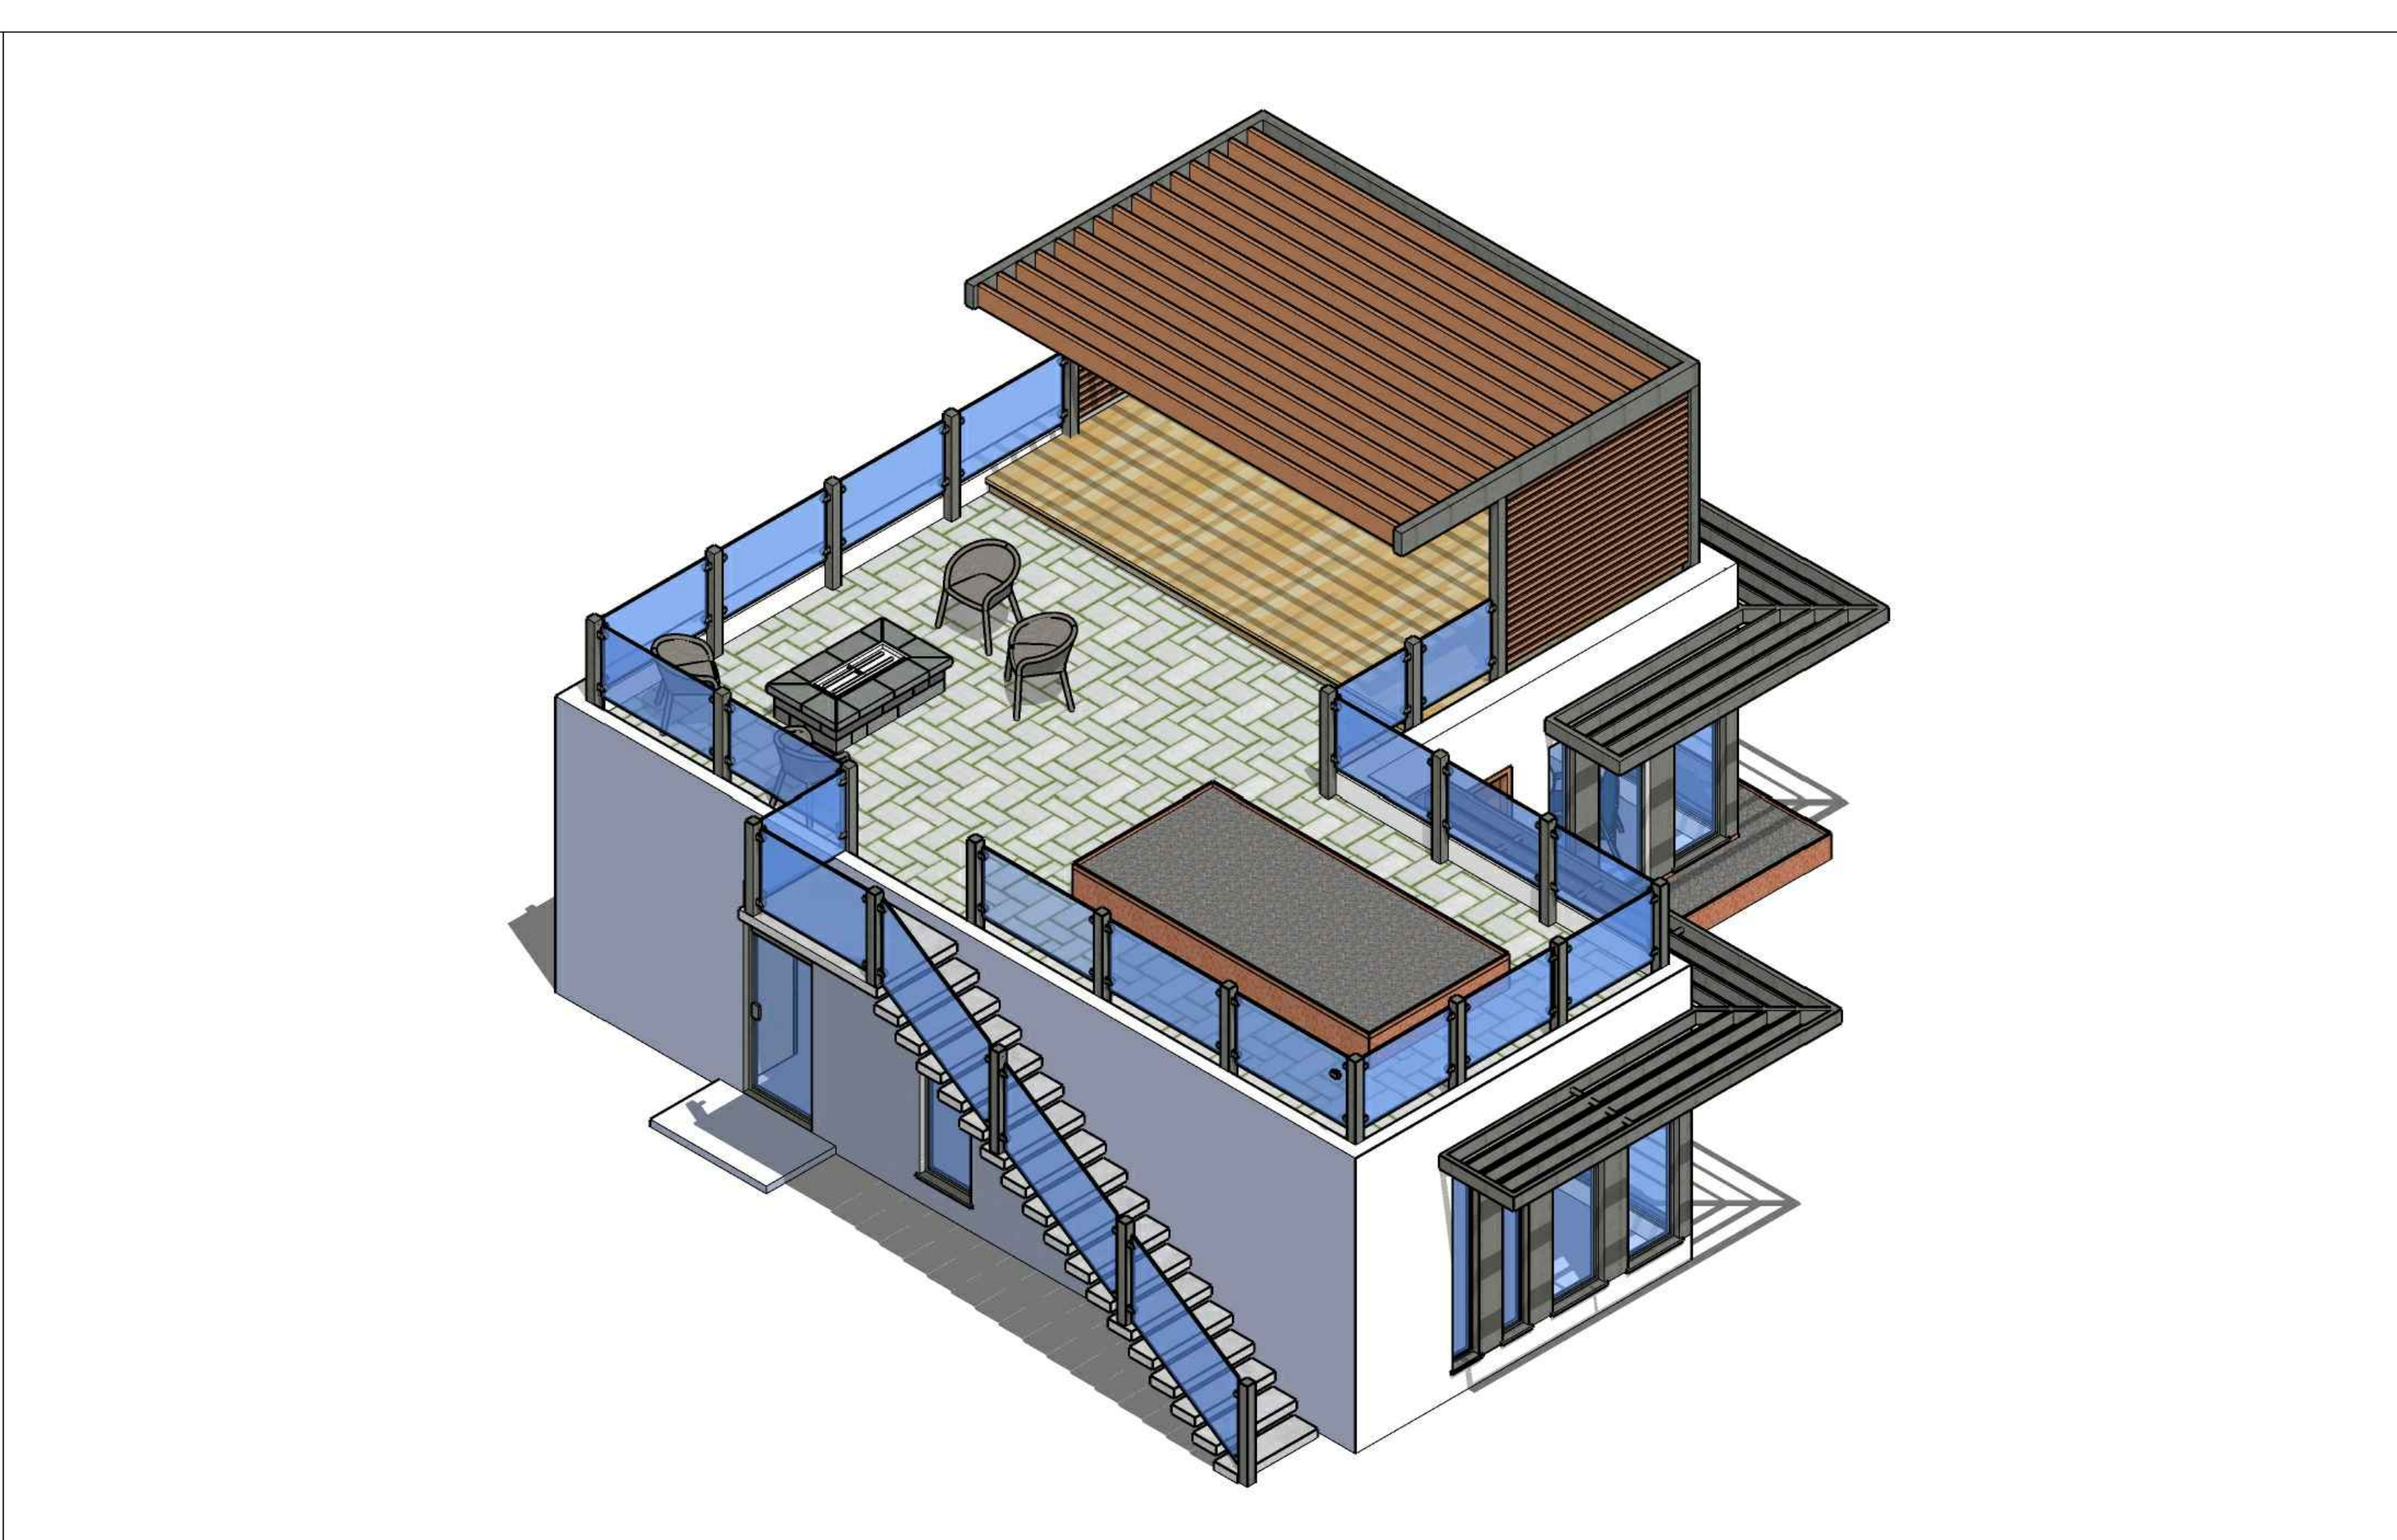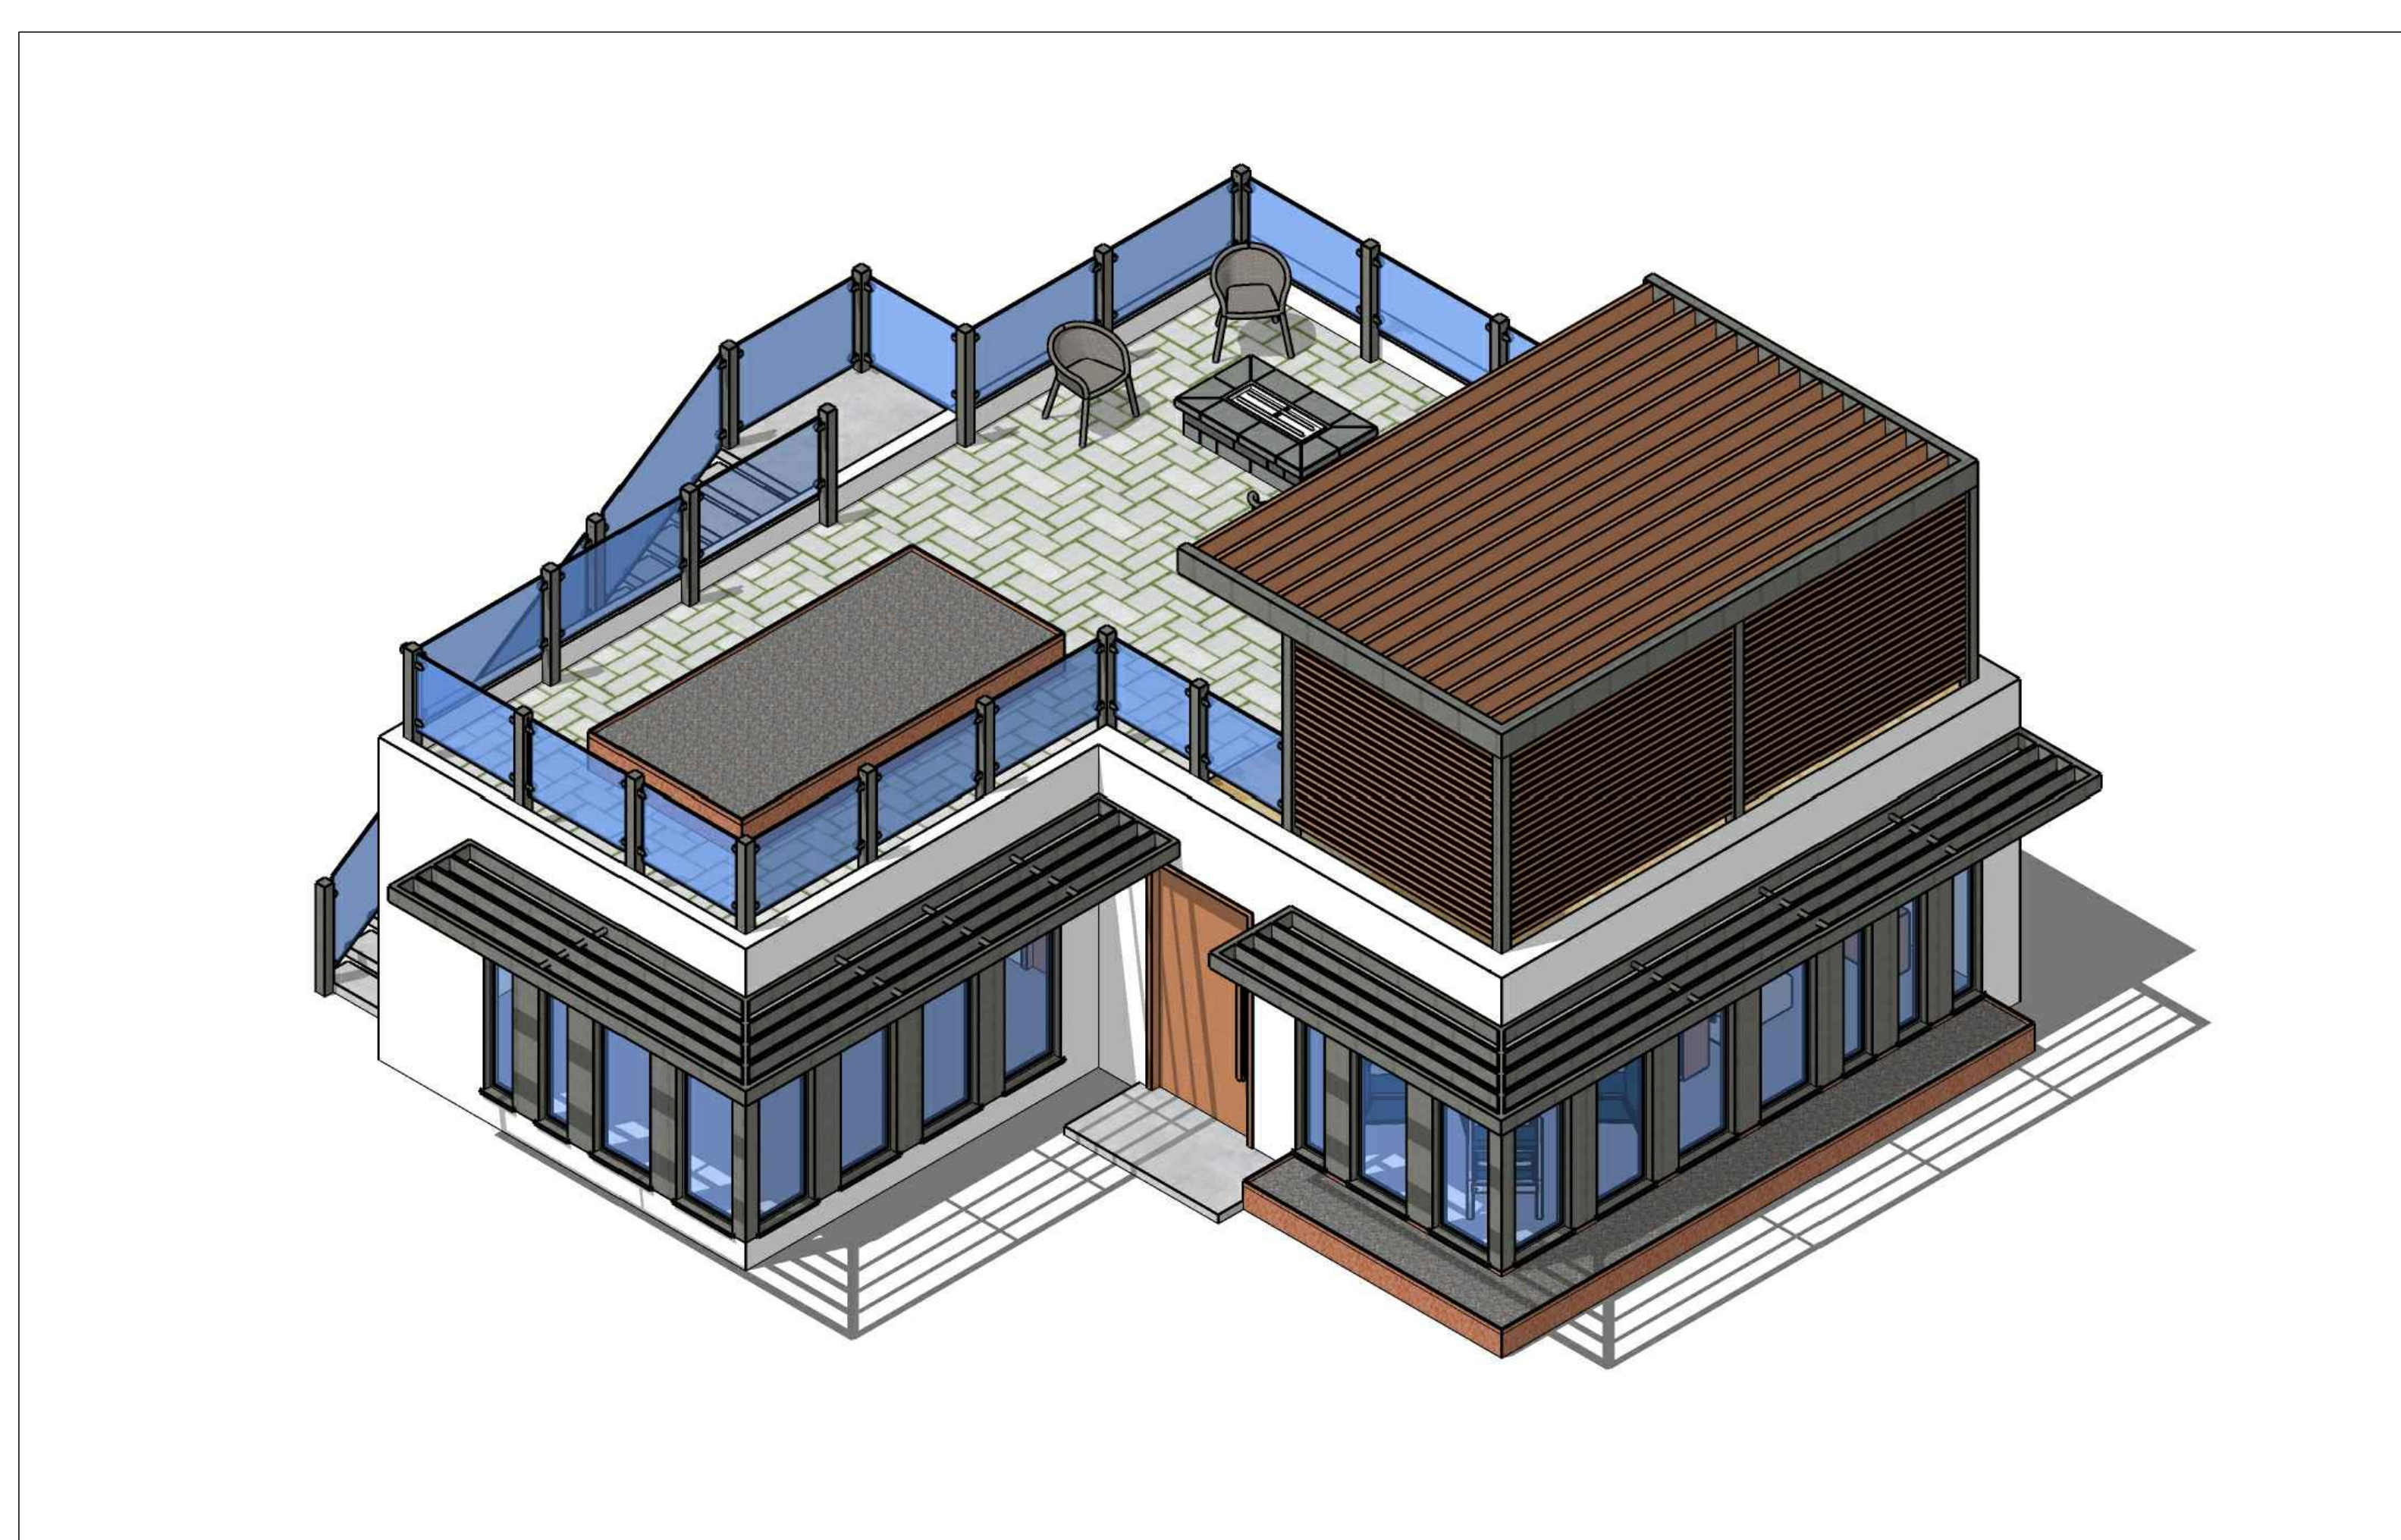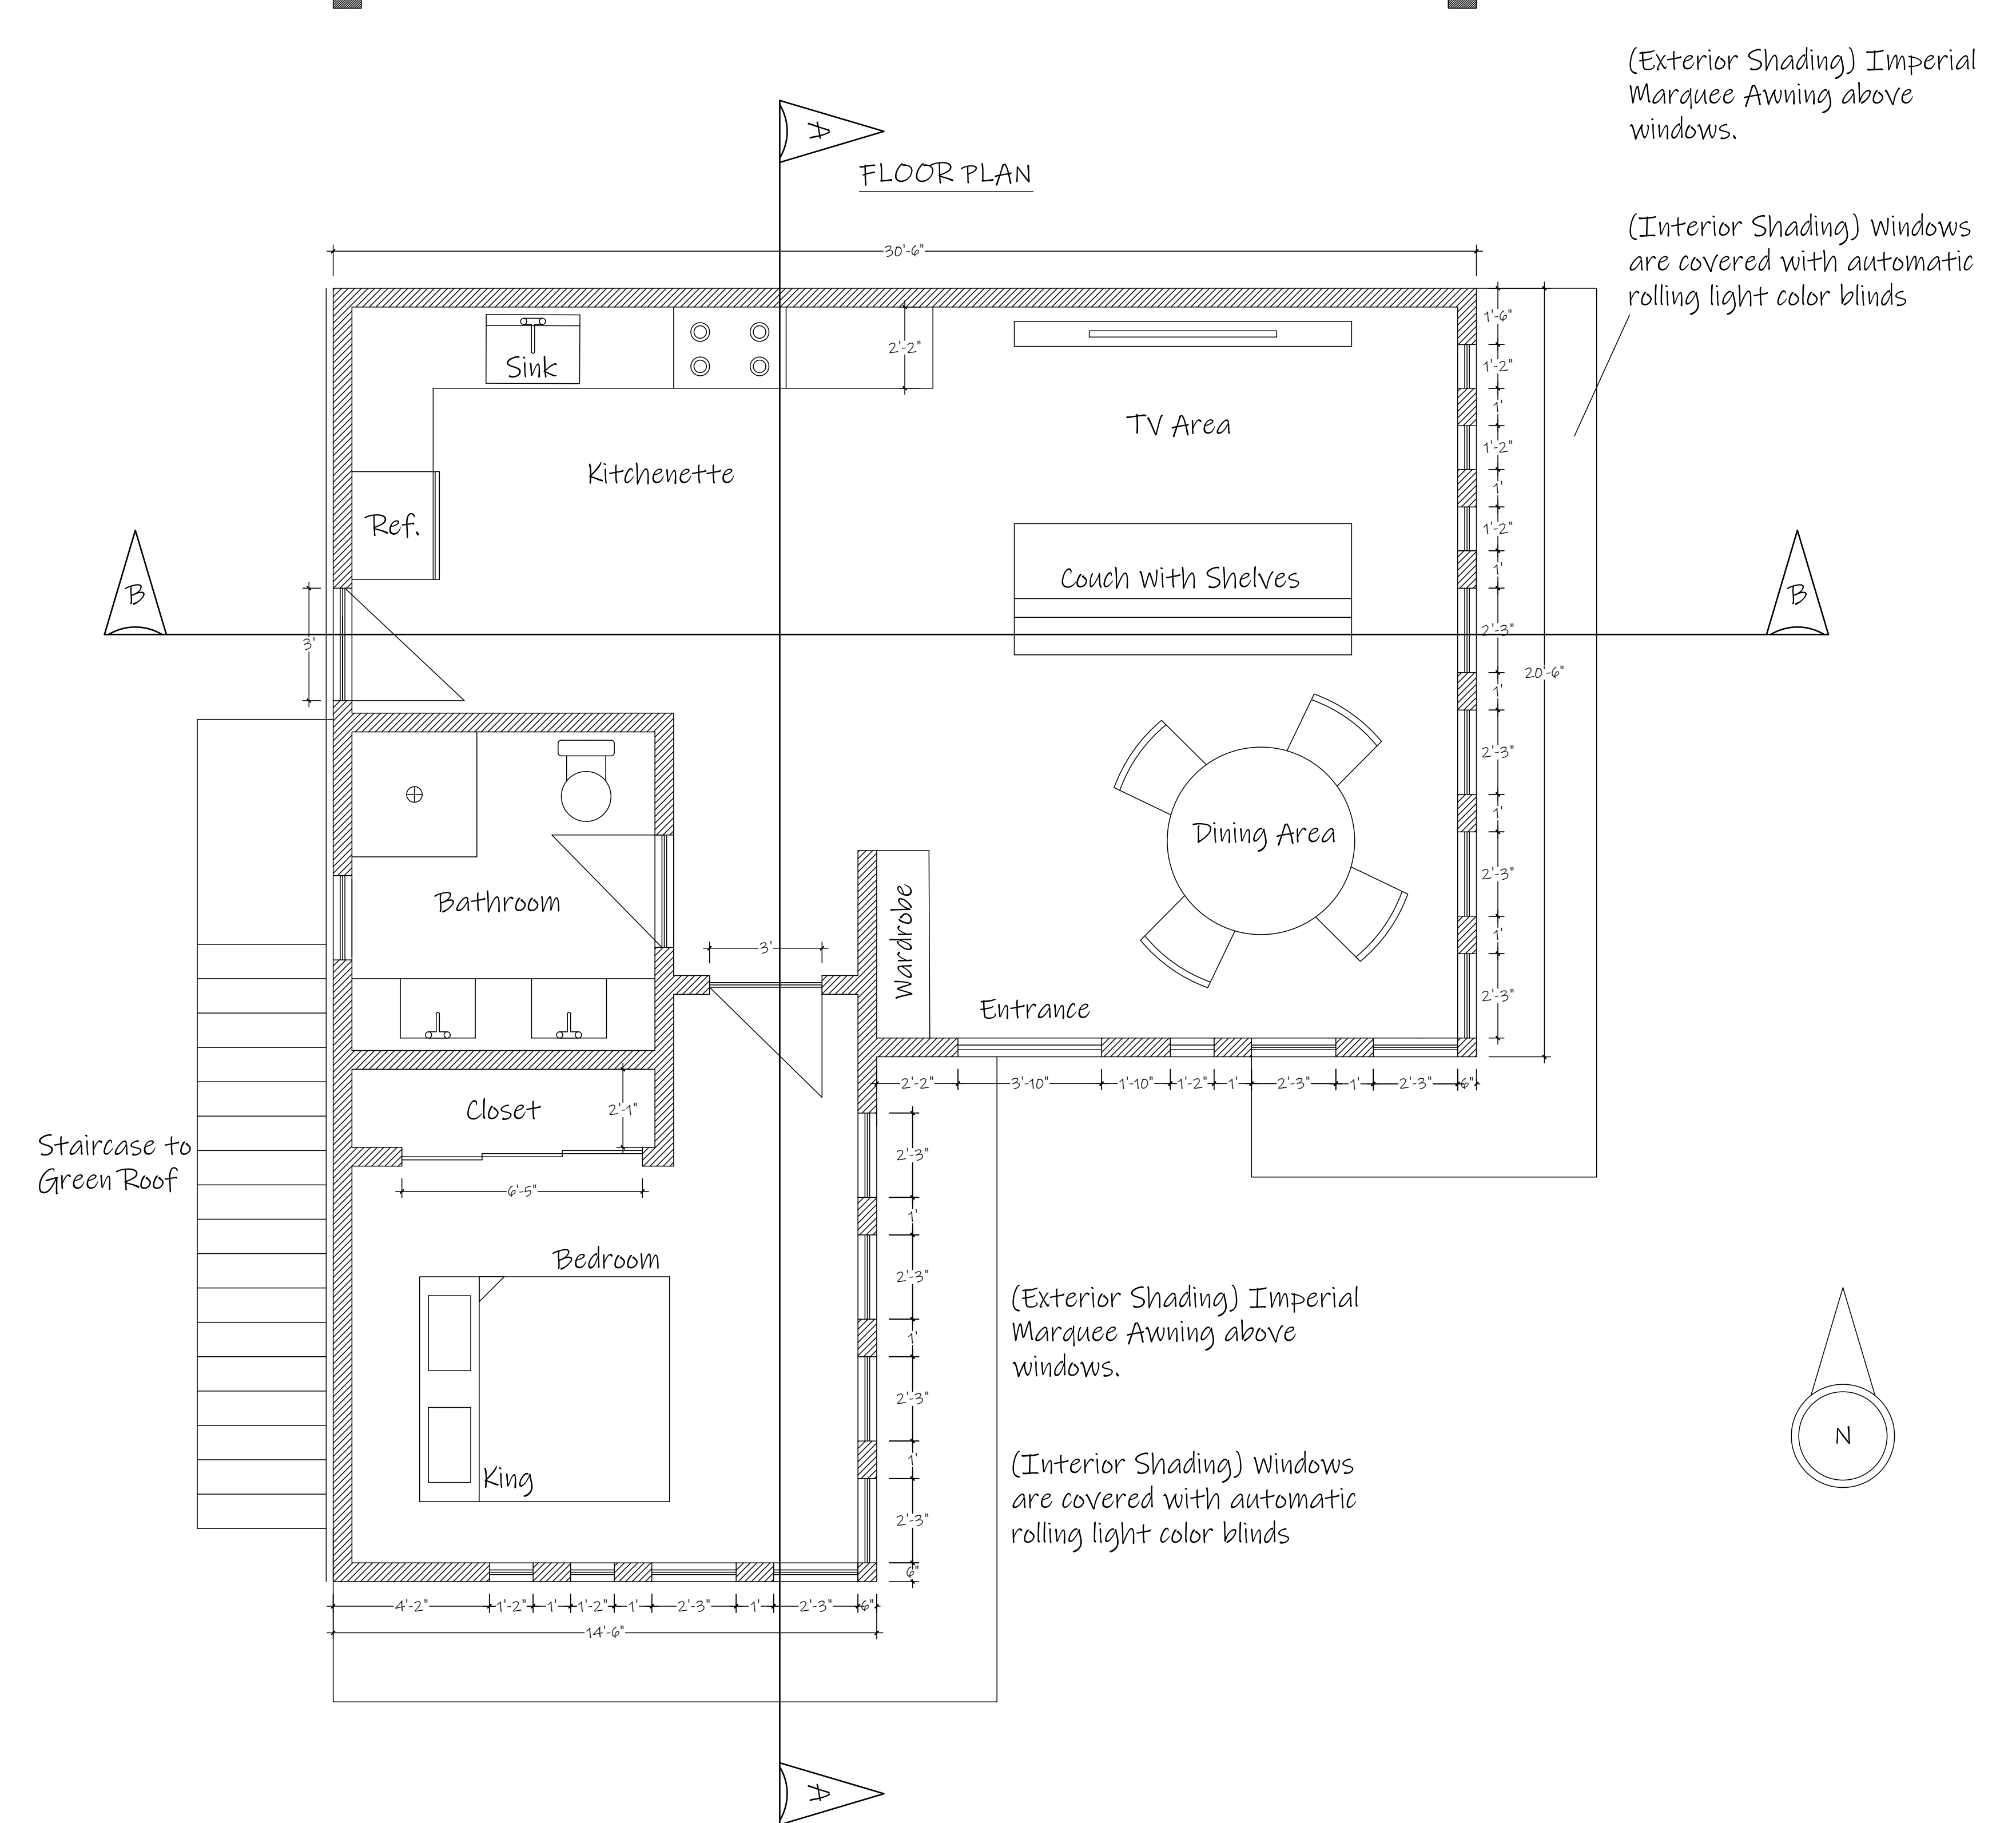

SketchUp

SketchUp

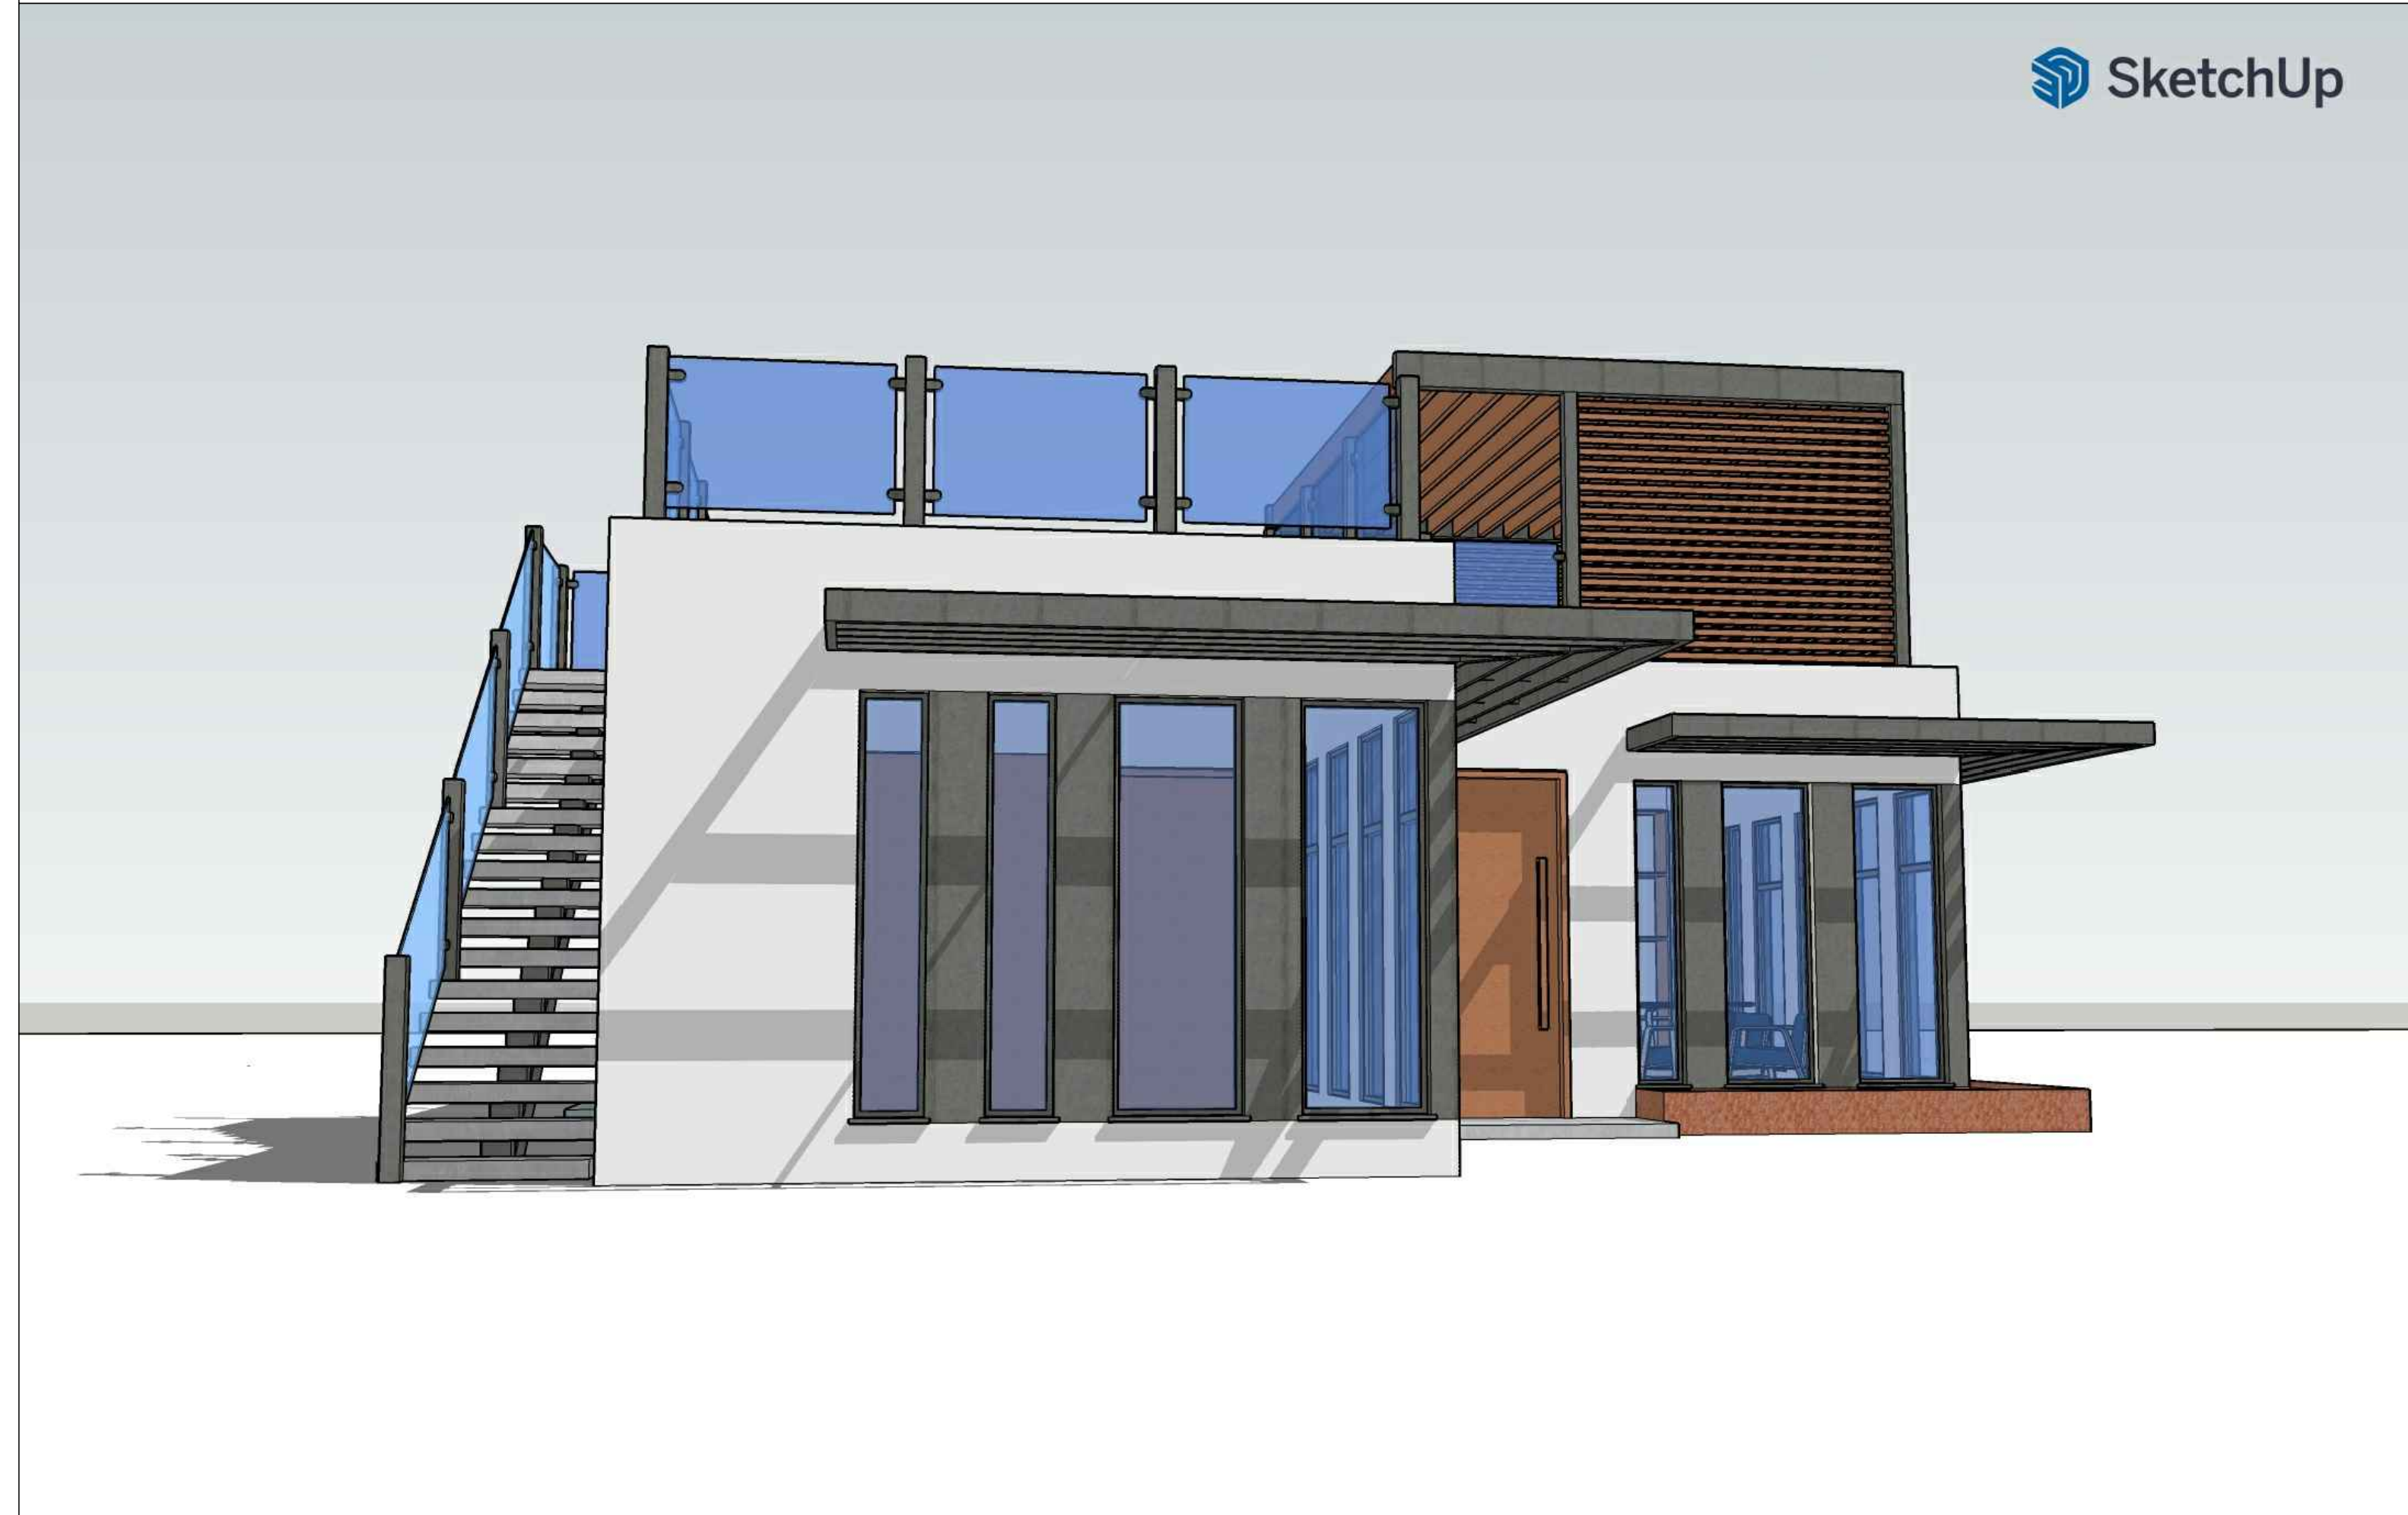

SketchUp

SketchUp

