
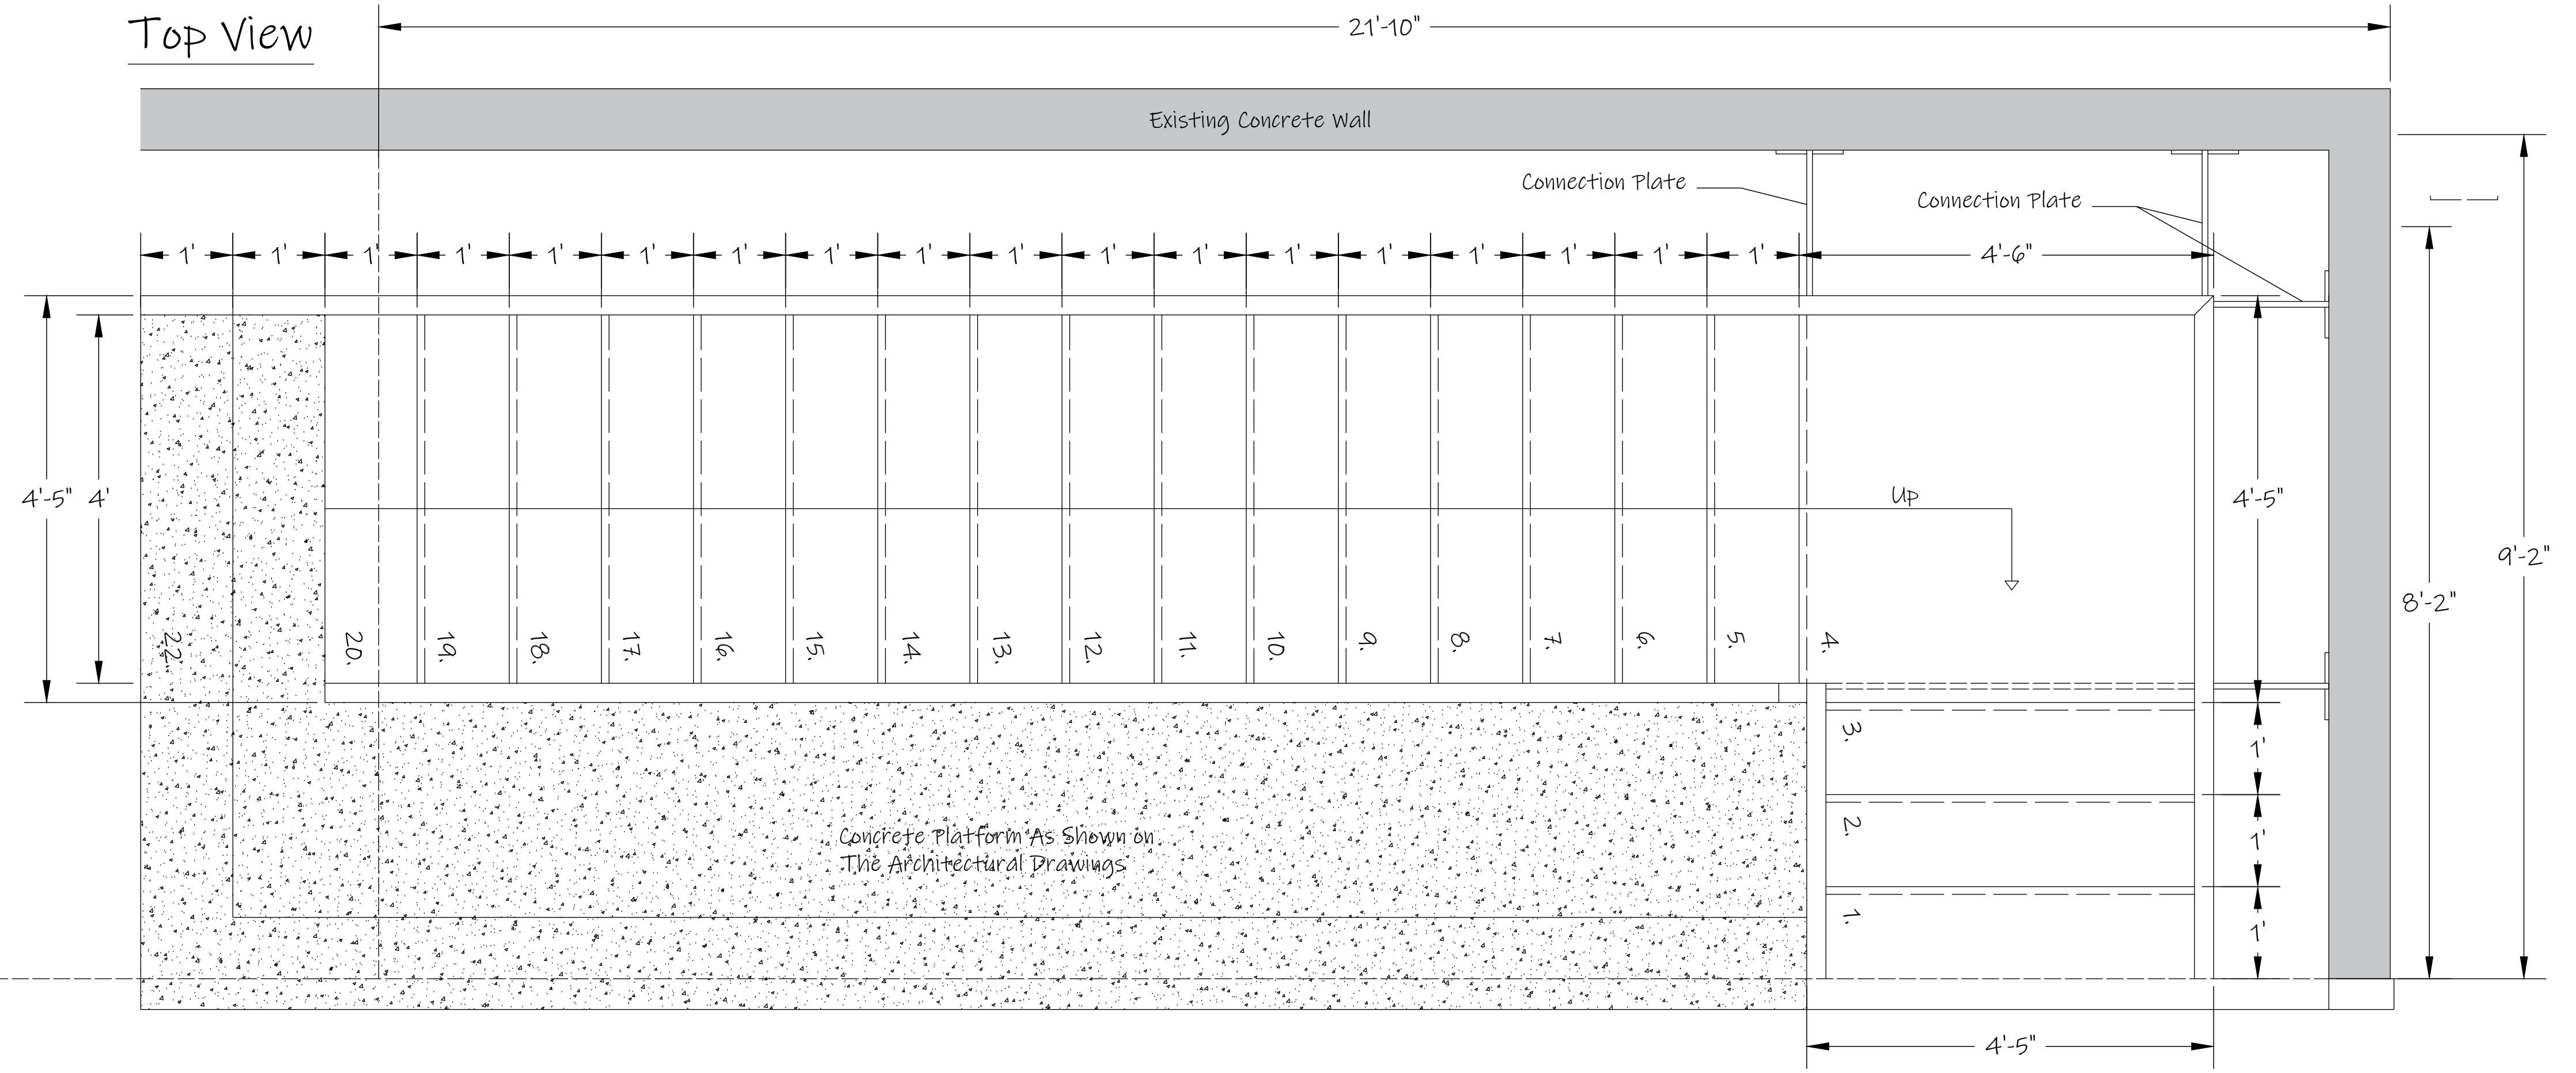



LOWER STAIRCASE DRAWING

Top View


Tread To Beam Connection Detail

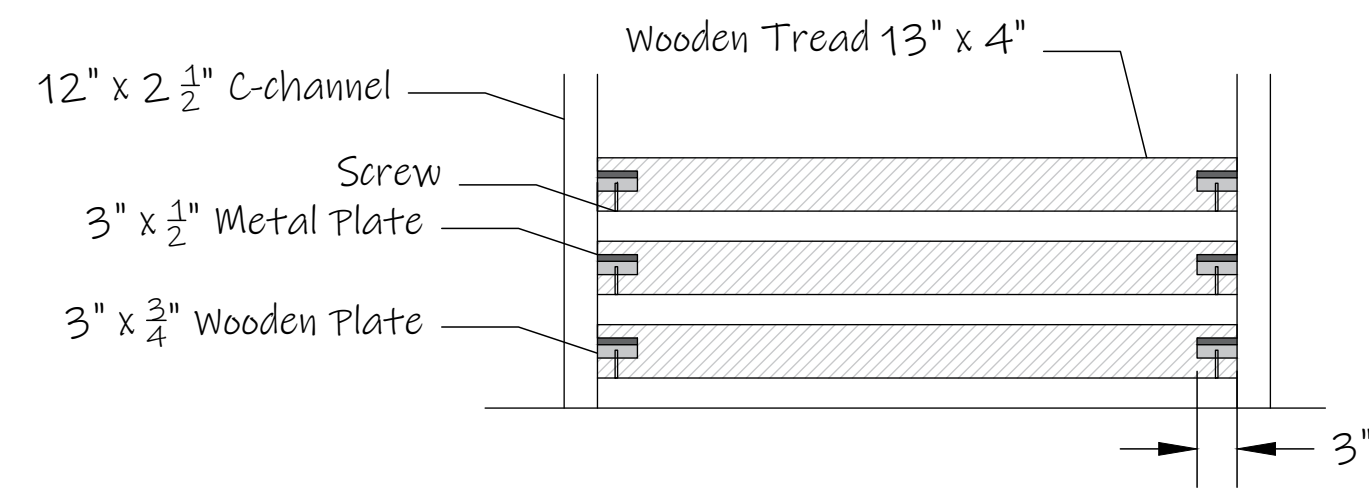

Side A View

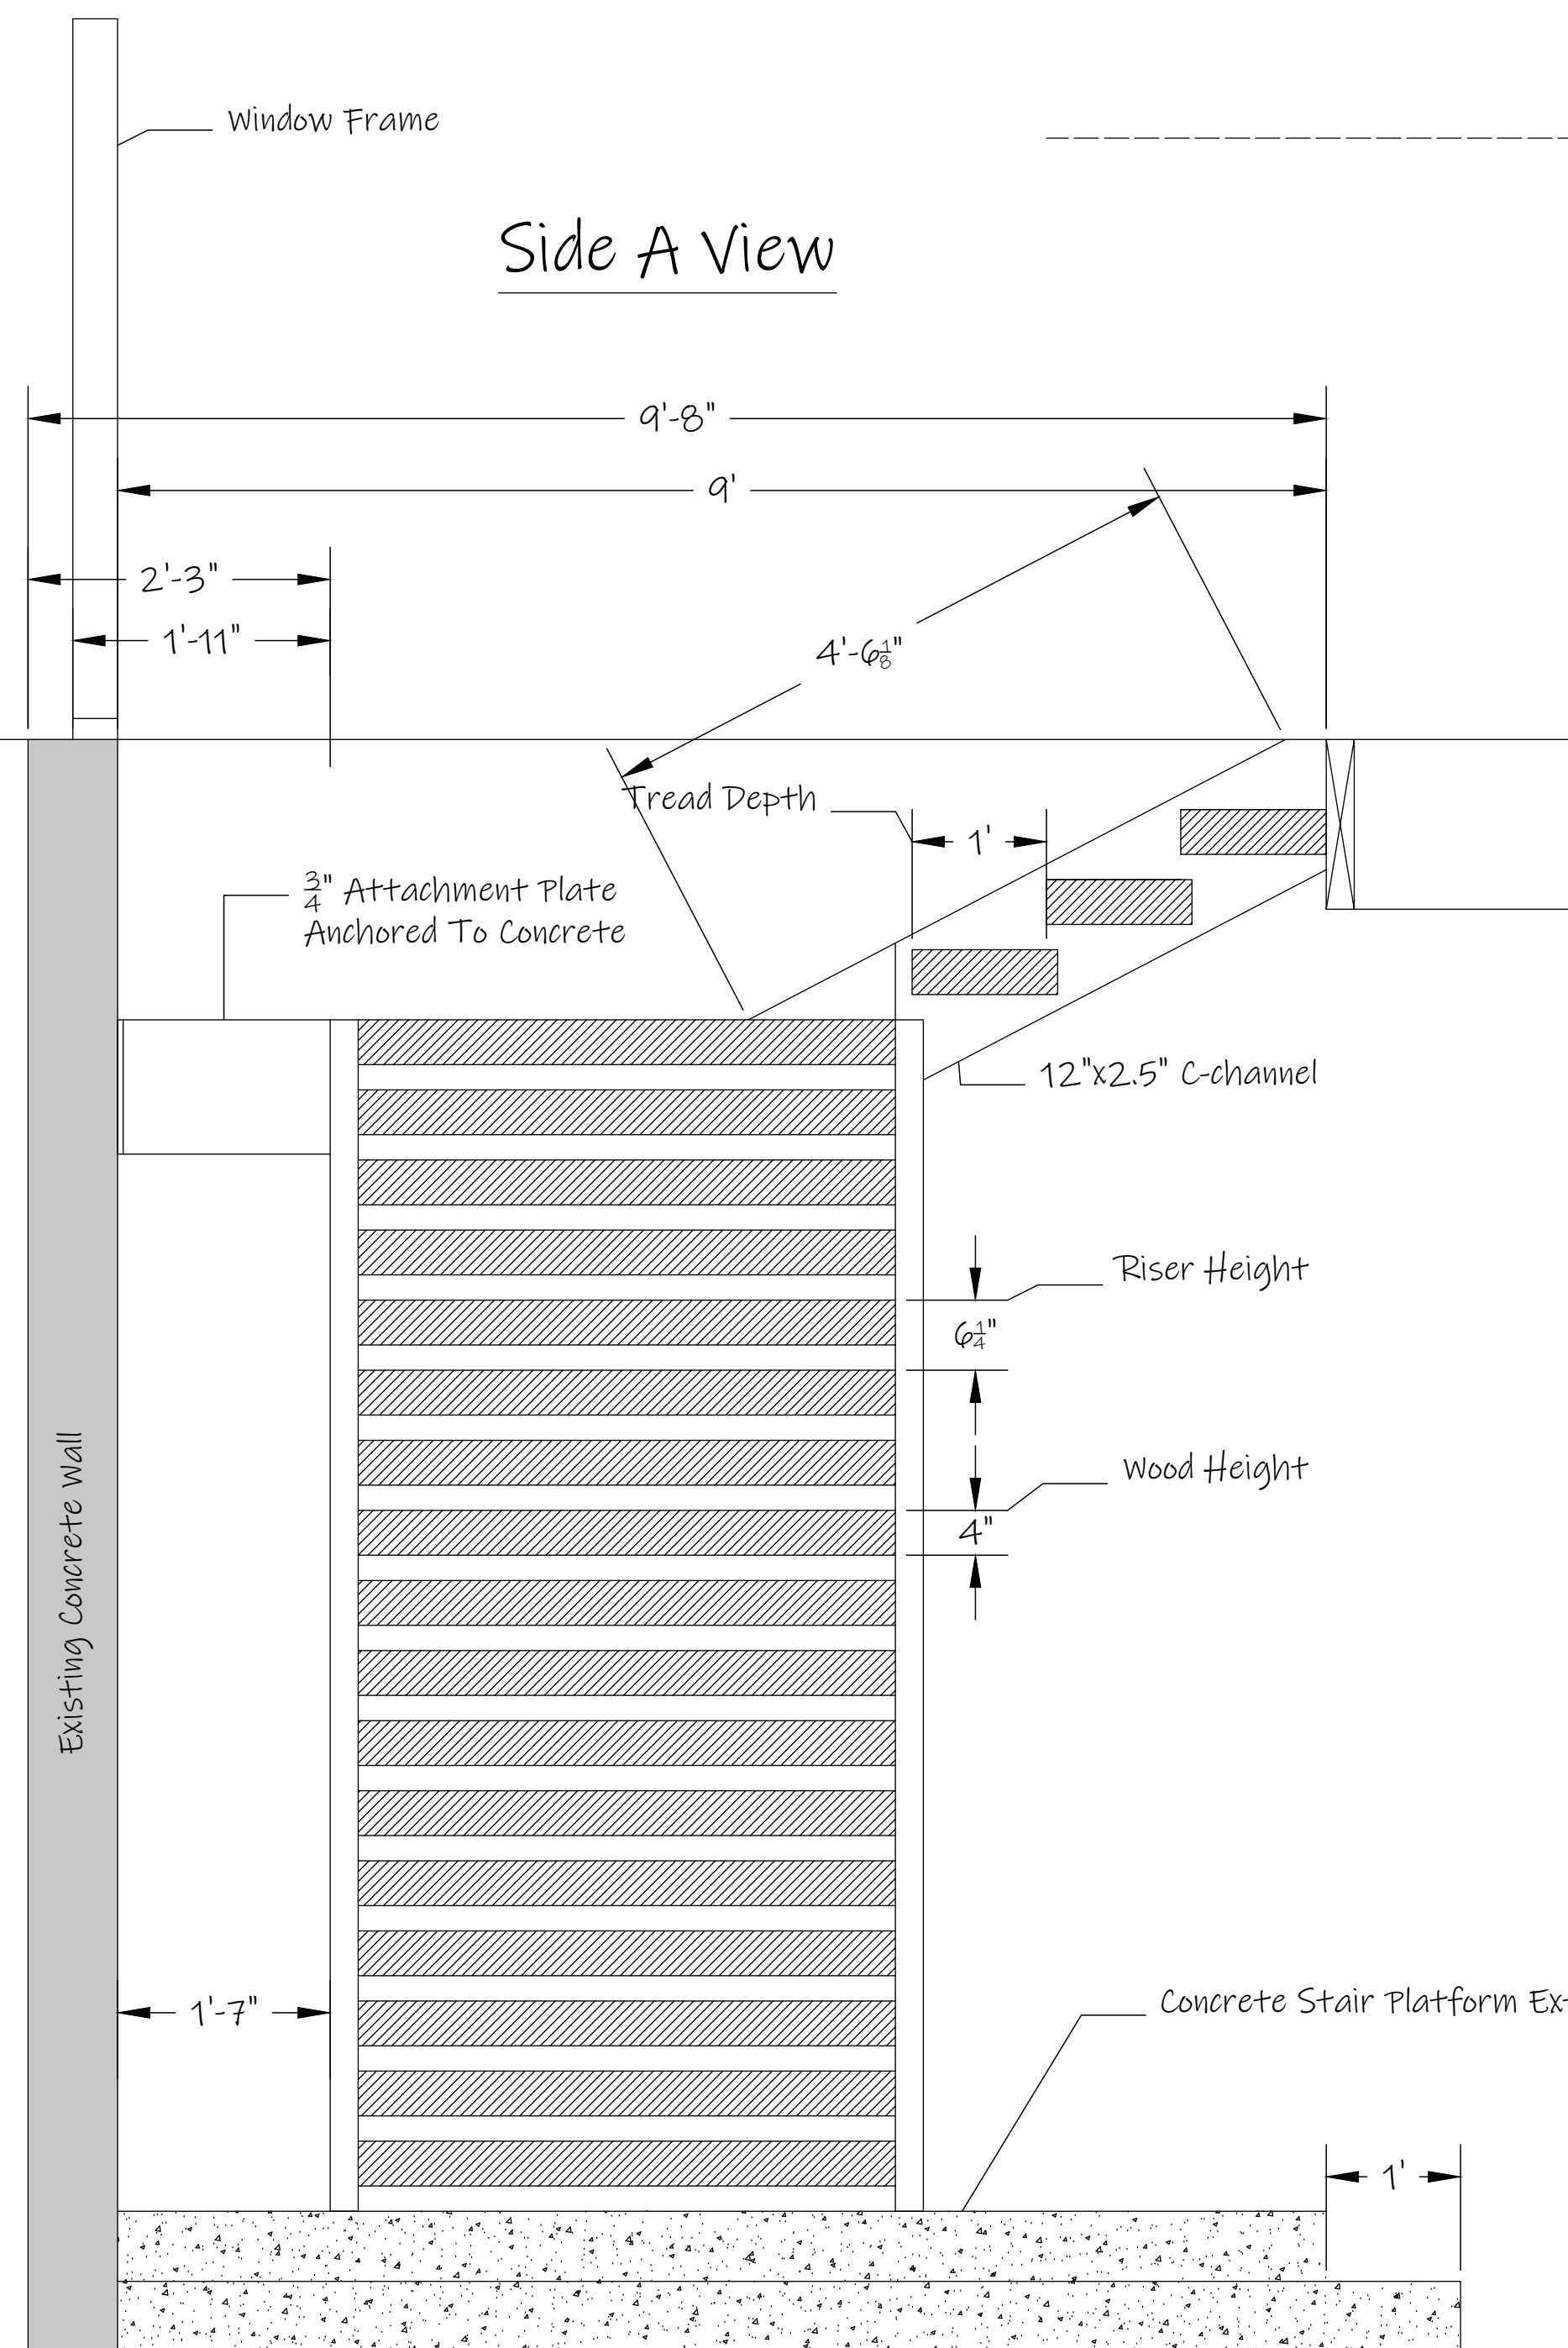

Side B View

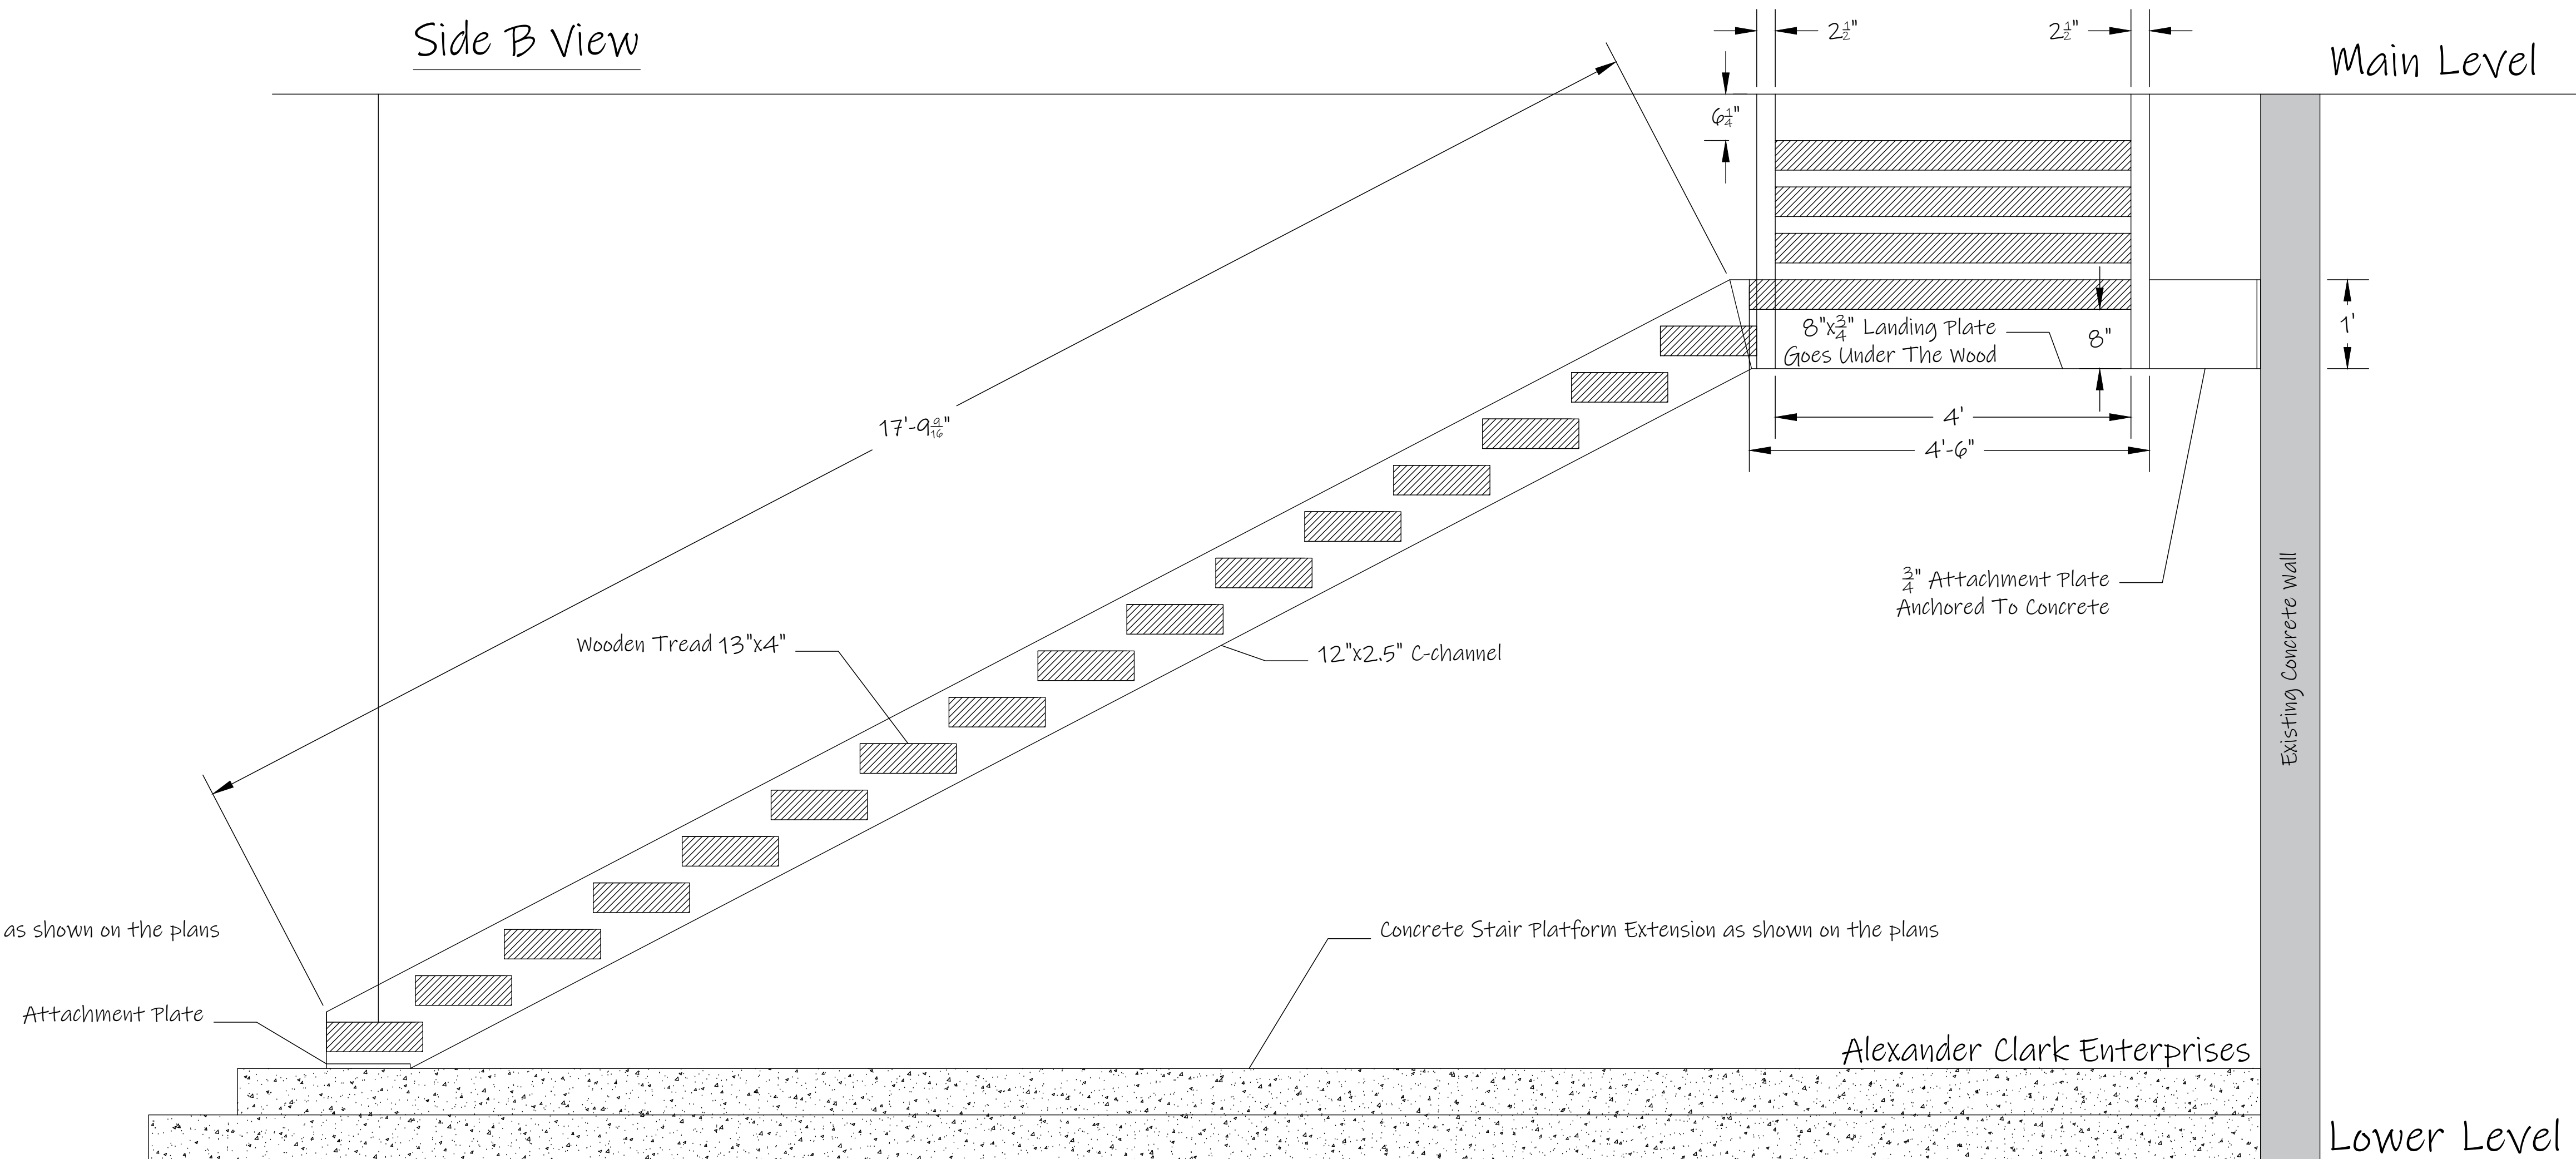

Main Level

Lower Level

Alexander Clark Enterprises